



NOTES

- LEGEND**
- sewer ---
 - stormwater ---
 - minor contour ---
 - major contour ---
 - water toby
 - tree
 - tree with dripline
 - boundary peg with level
 - sewer manhole with lid level
 - stormwater manhole with lid level
 - appurtenant right of way easement

HEIGHT DATUM: MSL
 HEIGHT ORIGIN: TRIG A [A3U0]
 RL 37.28

CONTOUR INTERVAL:
 MAJOR: 2.0m
 MINOR: 0.5m

REVISION	DATE	BY

MRD HOLDINGS LIMITED

SITE SURVEY

LOT 13 DP 491304
GOLF VIEW CLOSE


contour plan

Ayson and Partners Ltd
 REGISTERED PROFESSIONAL SURVEYORS


89 Middle Remwick Road
 P.O. Box 704
 Blenheim, New Zealand
 Ph 03 579 2906
 Email: office@ayson.co.nz
 www.ayson.co.nz

DESIGNED	JOB No.
DRAWN 1.11.2016	14063
CHECKED	
ORIGINAL SIZE	SHEET No. ISSUE
A1	13 A

CAD

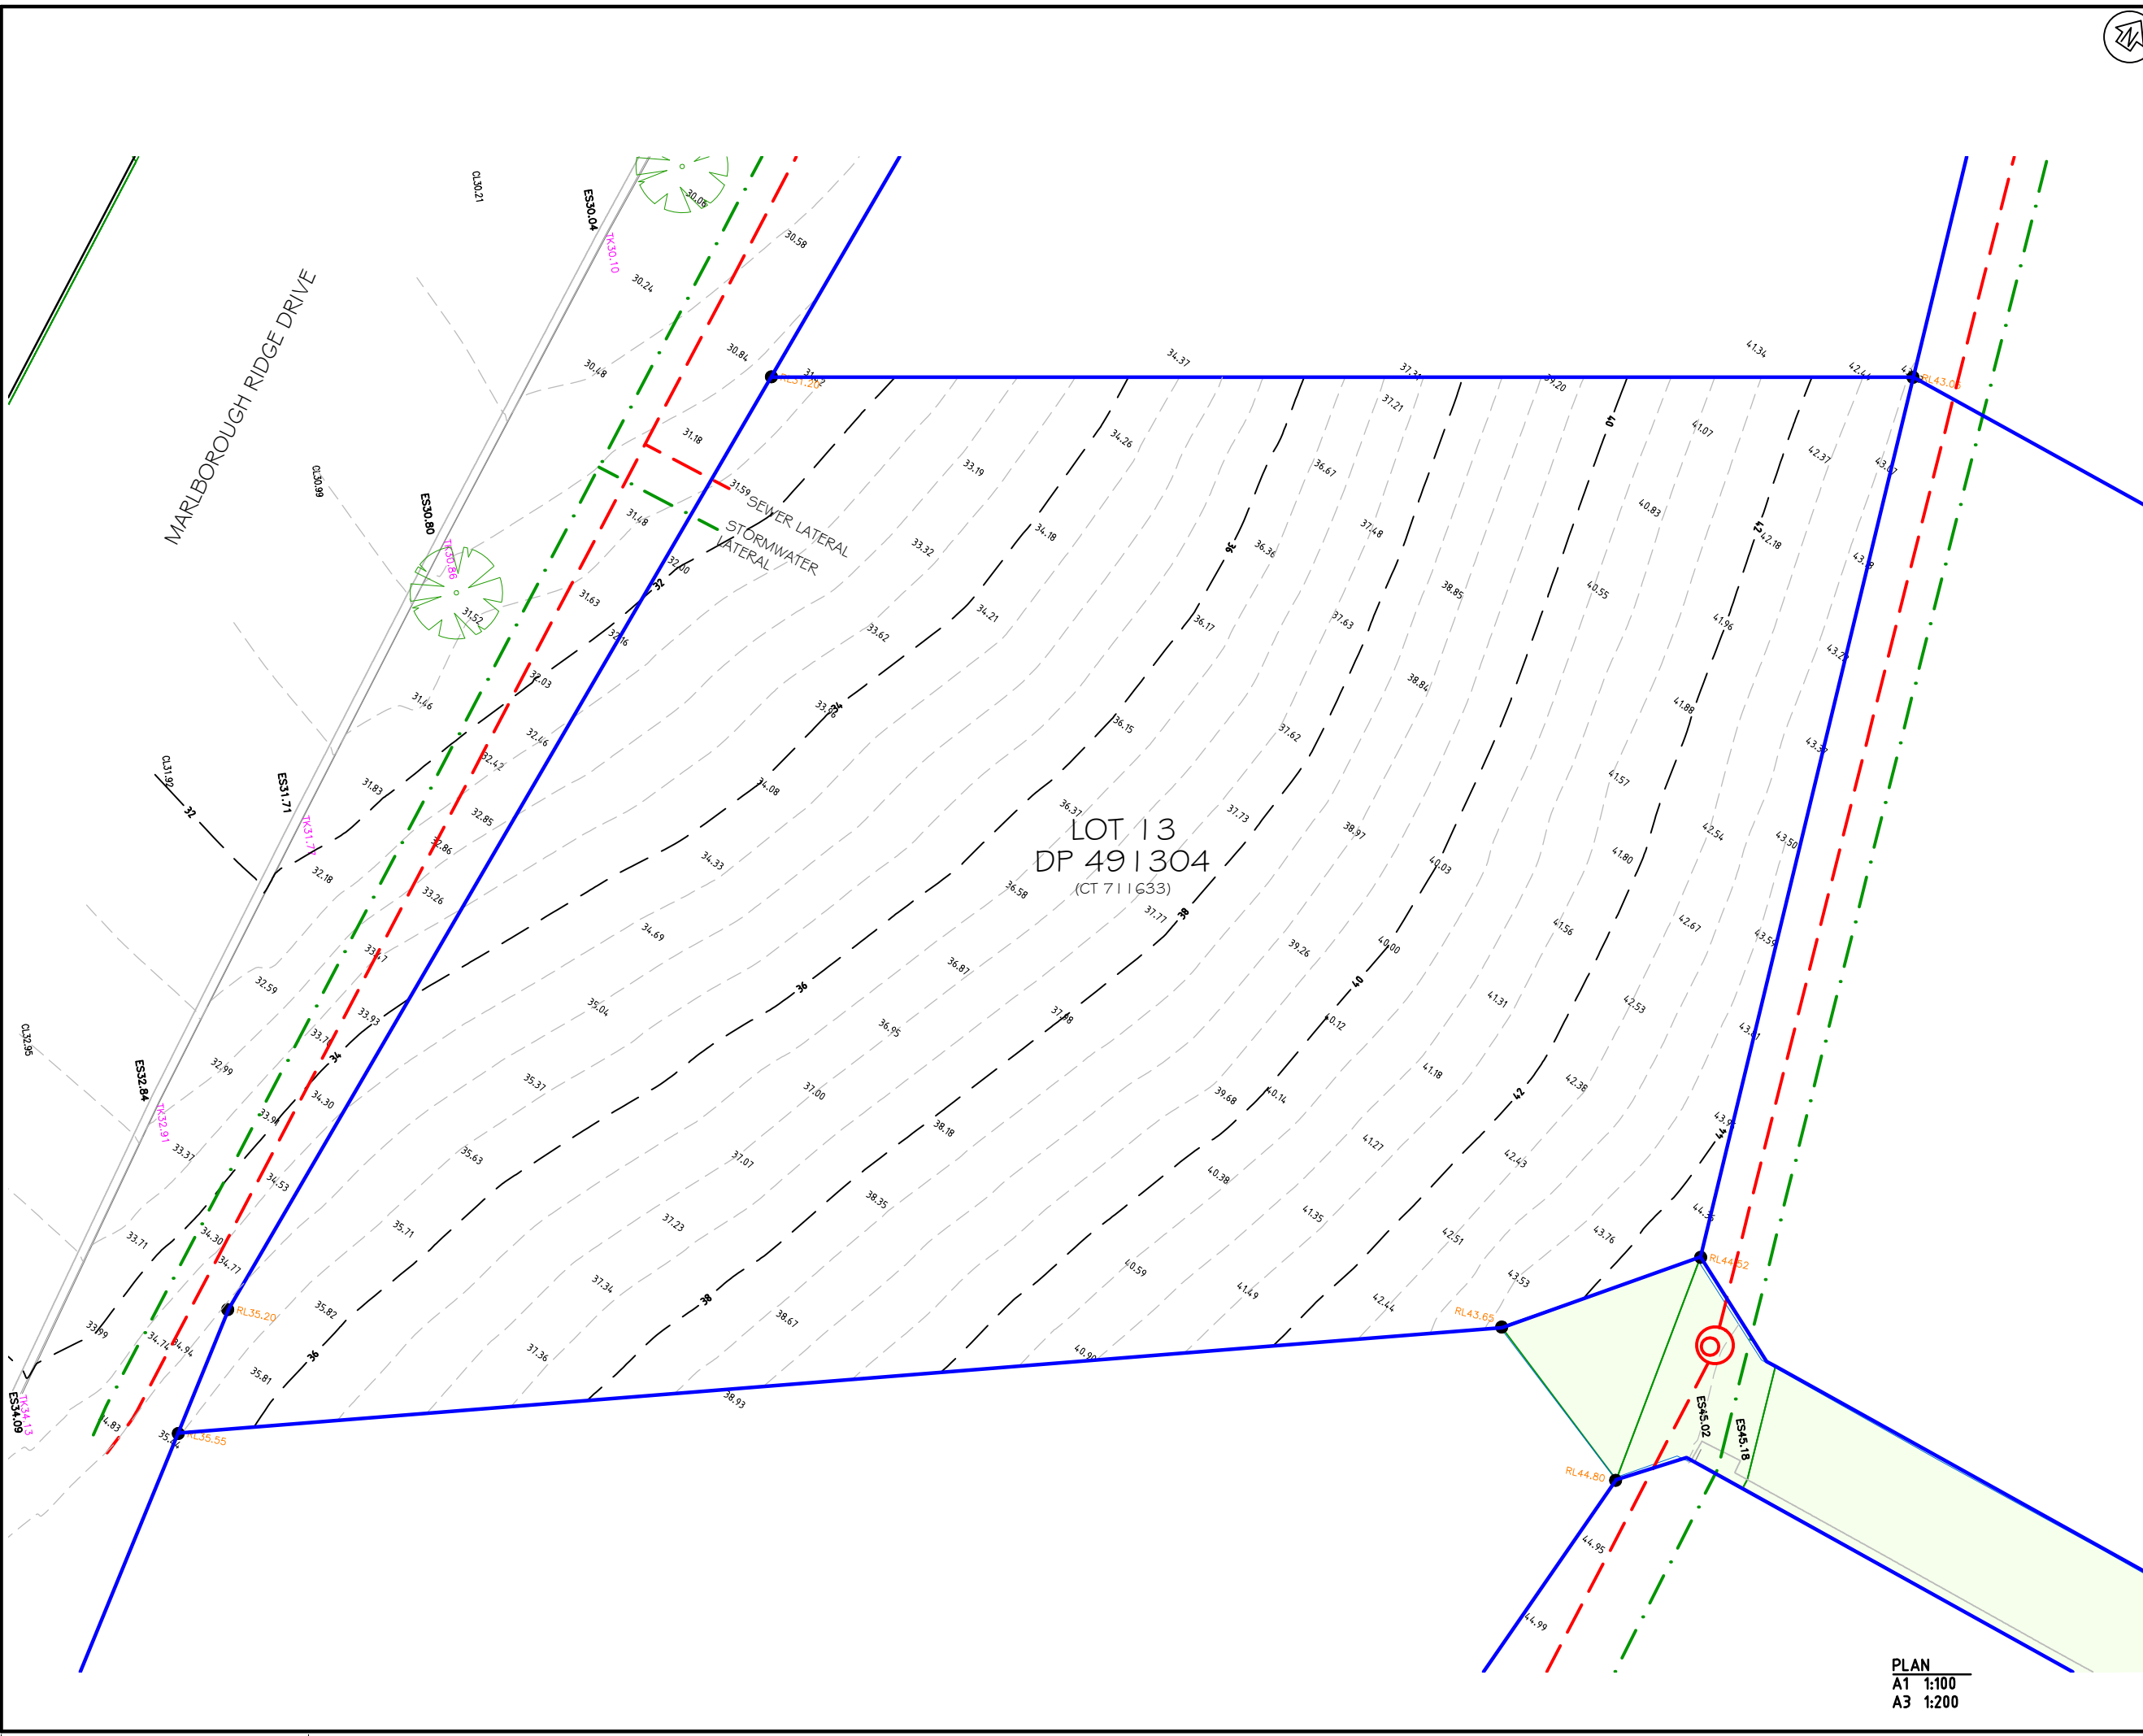

PLAN
 A1 1:100
 A3 1:200

 

CAT128 5/11/2016 - MRD Holdings Ltd - Site Survey - Golf View Close, FA/14063/13A - Site Plan.dwg