



NOTES

- LEGEND**
- sewer - - - -
 - stormwater - · - · -
 - minor contour - - - -
 - major contour — — — —
 - water toby
 - tree
 - tree with dripline
 - boundary peg with level
 - sewer manhole with lid level
 - stormwater manhole with lid level
 - sewer & stormwater easement
 - water, electricity & telecom supply to Lot 16 DP 491304 — — — —

HEIGHT DATUM: MSL
 HEIGHT ORIGIN: TRIG A [A3U0]
 RL 37.28

CONTOUR INTERVAL:
 MAJOR: 2.0m
 MINOR: 0.5m

REVISION	DATE	BY

MRD HOLDINGS LIMITED

SITE SURVEY


LOT 16 DP 491304
GOLF VIEW CLOSE

contour plan


Ayson and Partners Ltd
 REGISTERED PROFESSIONAL SURVEYORS

89 Middle Remwick Road
 P.O. Box 704
 Blenheim, New Zealand
 Ph 03 579 2906
 Email: office@ayson.co.nz
 www.ayson.co.nz

DESIGNED	JOB No.
DRAWN 1.11.2016	14063
CHECKED	SHEET No.
ORIGINAL SIZE	ISSUE
A1	16 A

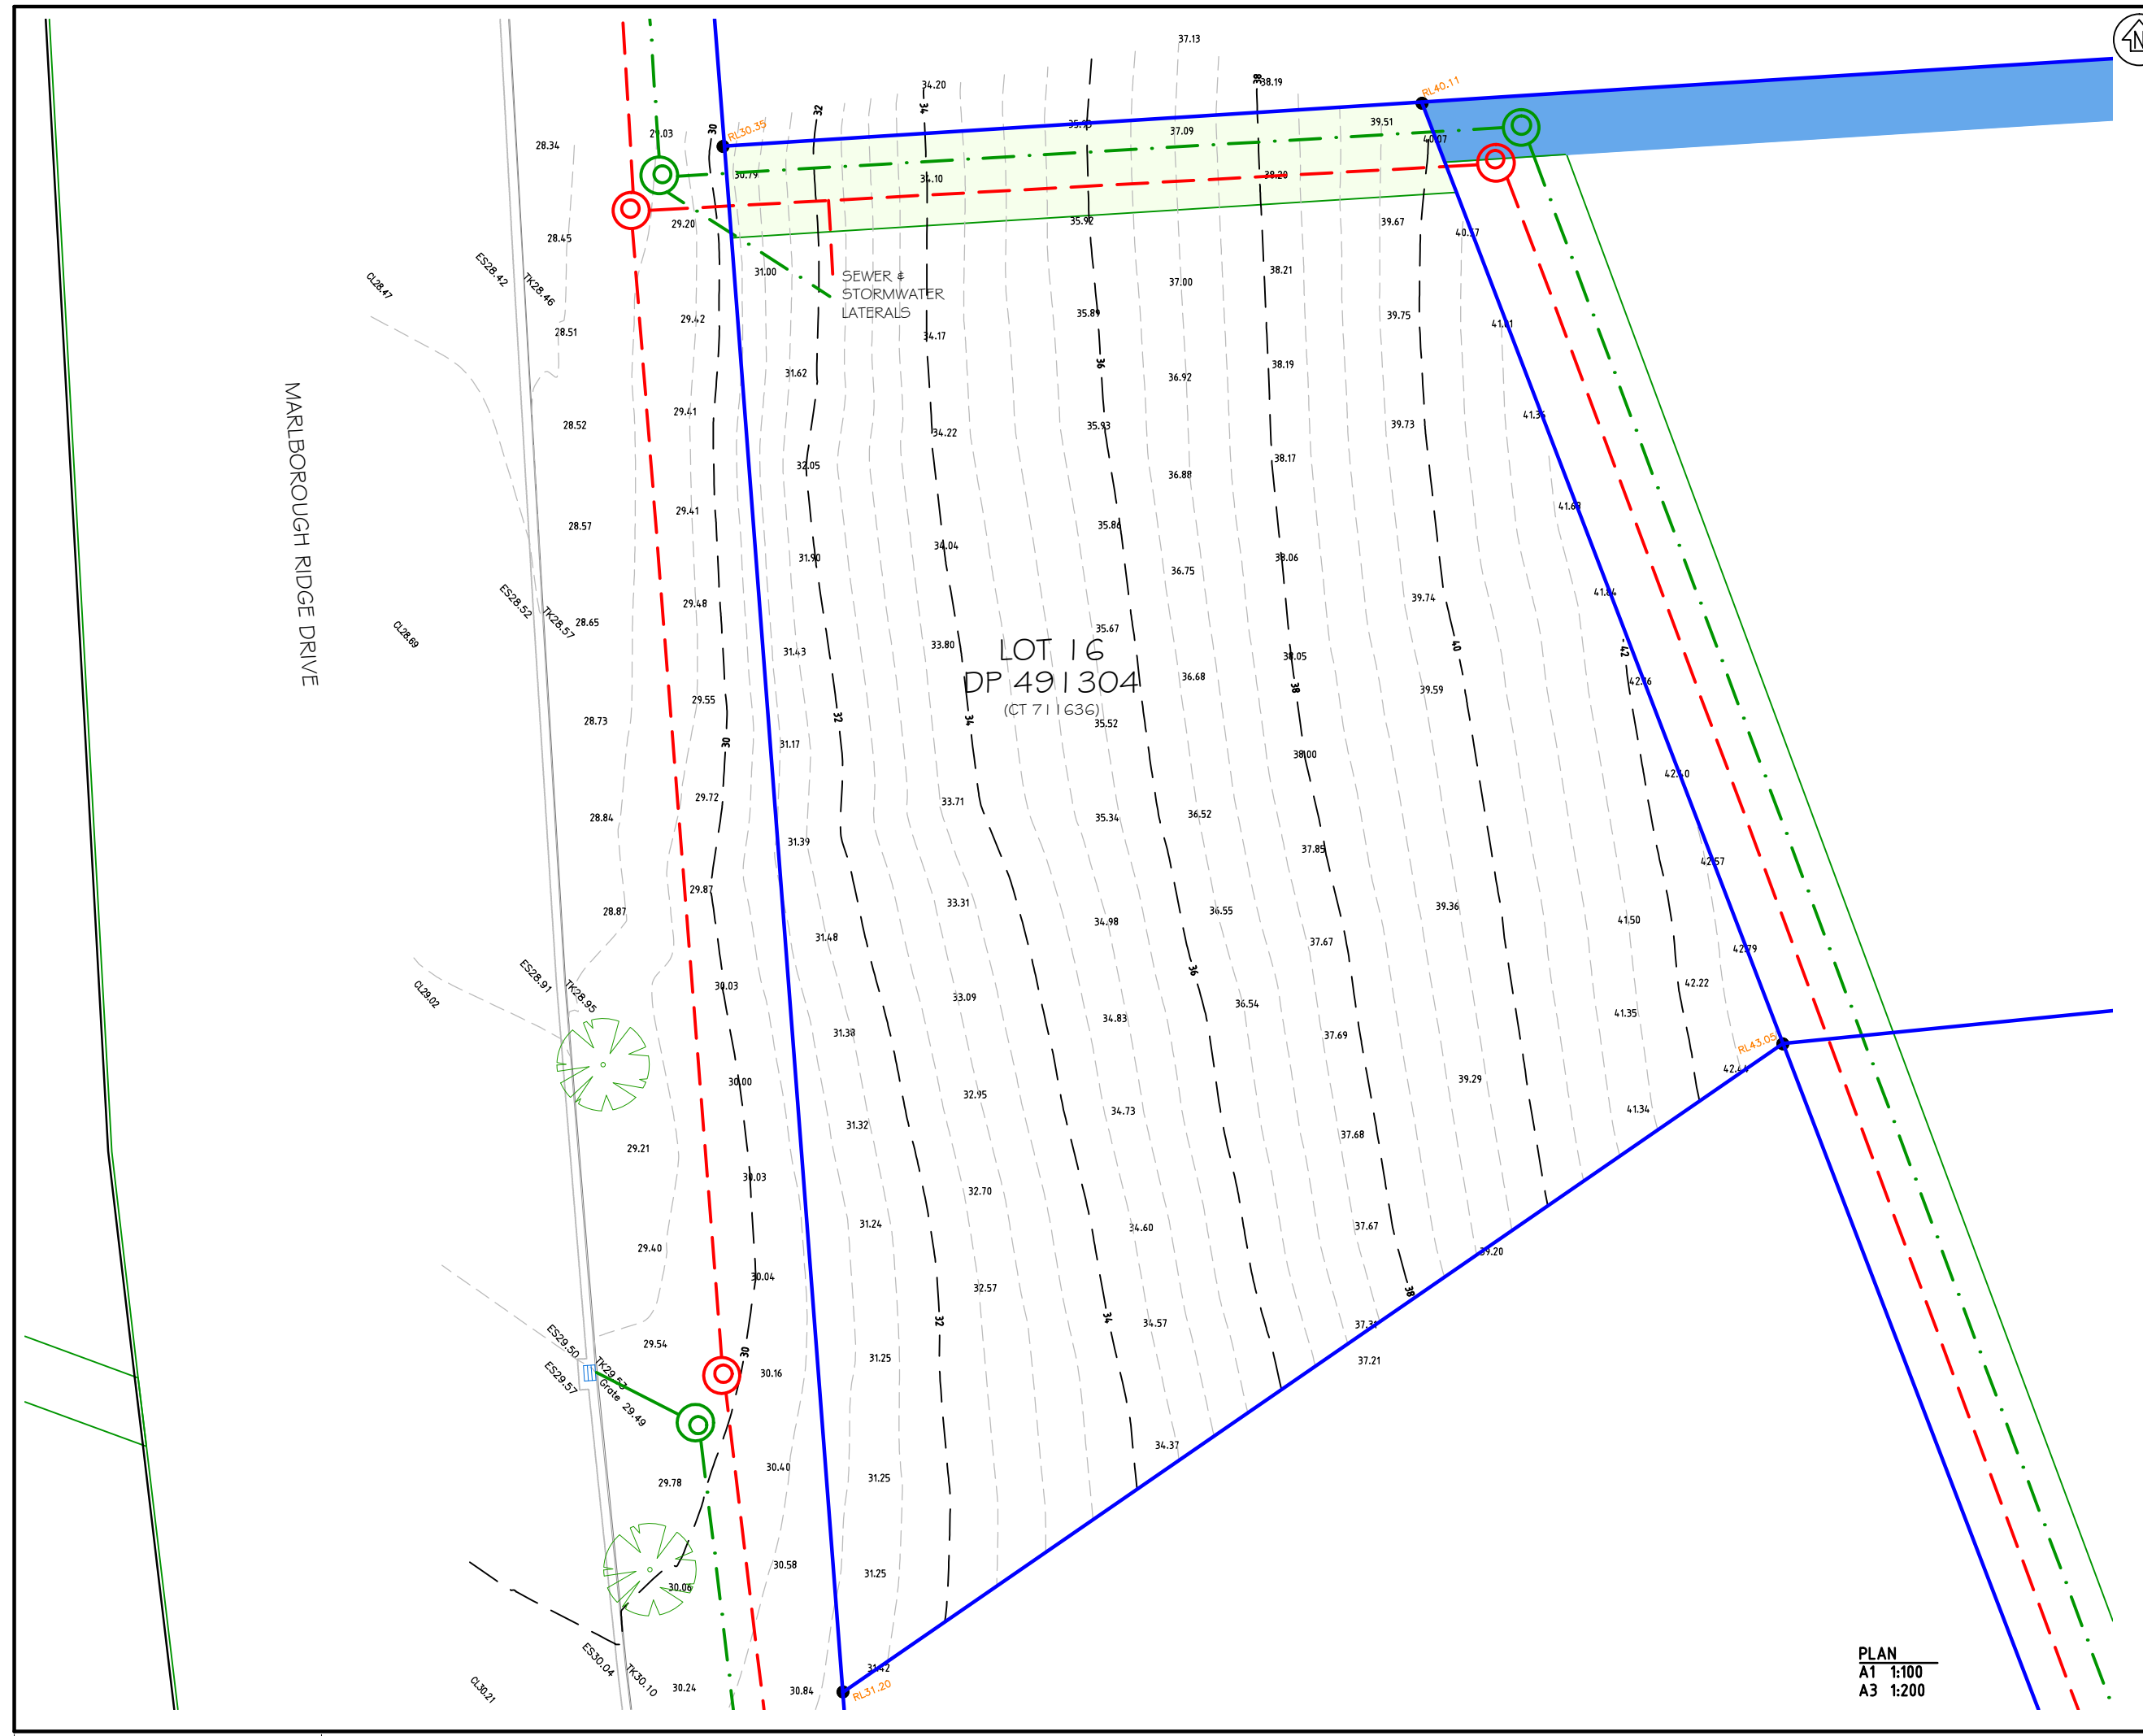

PLAN
 A1 1:100
 A3 1:200

 

CAD: 2016/11/11/14063 - MRD Holdings Ltd - Site Survey - Golf View Close/491304/16A Site Plan.dwg