



NOTES

- LEGEND**
- sewer ---
 - stormwater ---
 - minor contour ---
 - major contour ---
 - water toby W
 - tree
 - tree with dripline
 - boundary peg with level
 - sewer manhole with lid level
 - stormwater manhole with lid level

HEIGHT DATUM: MSL
 HEIGHT ORIGIN: TRIG A [A3U0]
 RL 37.28

CONTOUR INTERVAL:
 MAJOR: 2.0m
 MINOR: 0.5m

REVISION	DATE	BY

MRD HOLDINGS LIMITED

SITE SURVEY

**LOT 18 DP 504486
GOLF VIEW CLOSE**

contour plan




REGISTERED PROFESSIONAL SURVEYORS


89 Middle Remwick Road
 P.O. Box 704
 Blenheim, New Zealand
 Ph 03 579 2906
 Email: office@ayson.co.nz
 www.ayson.co.nz

DESIGNED	JOB No.
DRAWN 1.11.2016	14063
CHECKED	SHEET No.
ORIGINAL SIZE	18
A1	ISSUE
	A

CAD

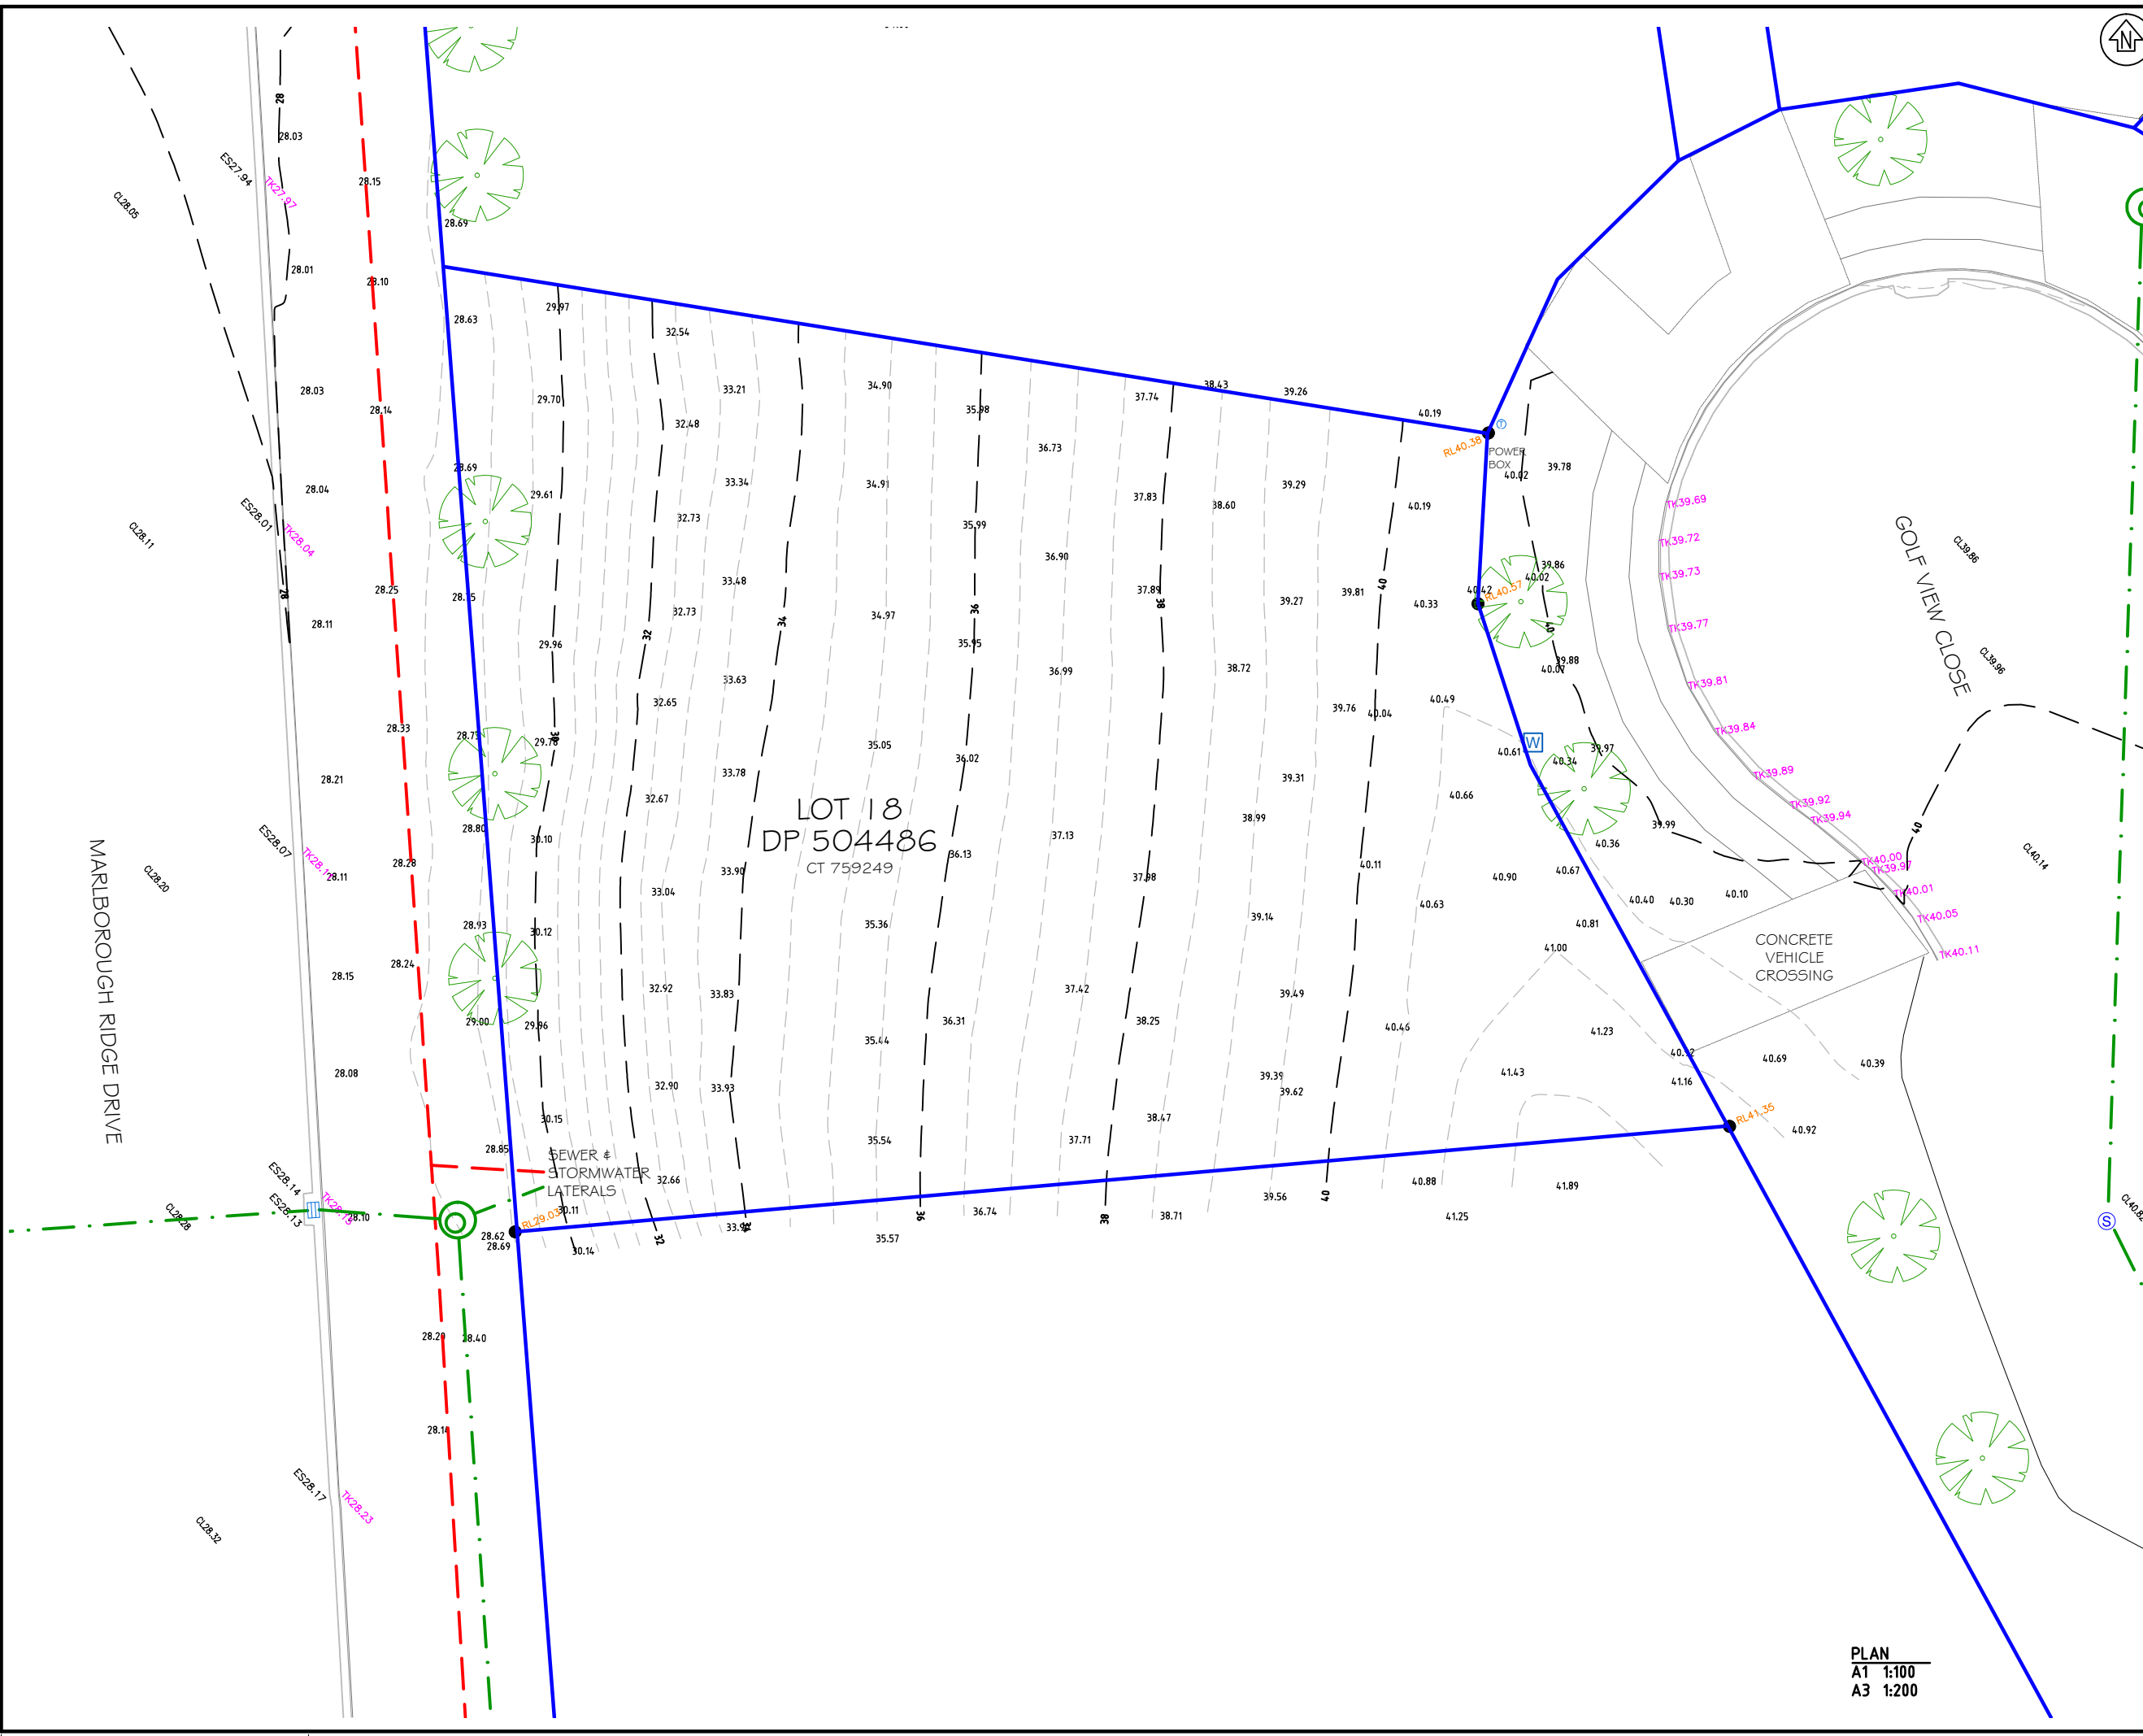

PLAN
 A1 1:100
 A3 1:200

 

CAT18 5/11/2016 - MRD Holdings Ltd - Site Survey - Golf View Close/A3/14063 - B.A. Site Plan.dwg