



NOTES

- LEGEND**
- sewer ---
  - stormwater ---
  - minor contour ---
  - major contour ---
  - water toby
  - tree
  - street light
  - give way sign
  - boundary peg with level
  - sewer manhole with lid level
  - stormwater manhole with lid level

HEIGHT DATUM: MSL  
 HEIGHT ORIGIN: TRIG A [A3U0]  
 RL 37.28

CONTOUR INTERVAL:  
 MAJOR: 2.0m  
 MINOR: 0.5m

REVISION	DATE	BY

**MRD HOLDINGS LIMITED**

**SITE SURVEY**


**LOT 22 DP 500280**  
**GOLF VIEW CLOSE**

**contour plan**

**Ayson and Partners Ltd**  
 REGISTERED PROFESSIONAL SURVEYORS

89 Middle Remwick Road  
 P.O. Box 704  
 Blenheim, New Zealand  
 Ph 03 579 2906  
 Email: office@ayson.co.nz  
 www.ayson.co.nz

DESIGNED	JOB No.
DRAWN 1.11.2016	<b>14063</b>
CHECKED	SHEET No.
ORIGINAL SIZE	<b>22</b>
<b>A1</b>	ISSUE
	<b>A</b>

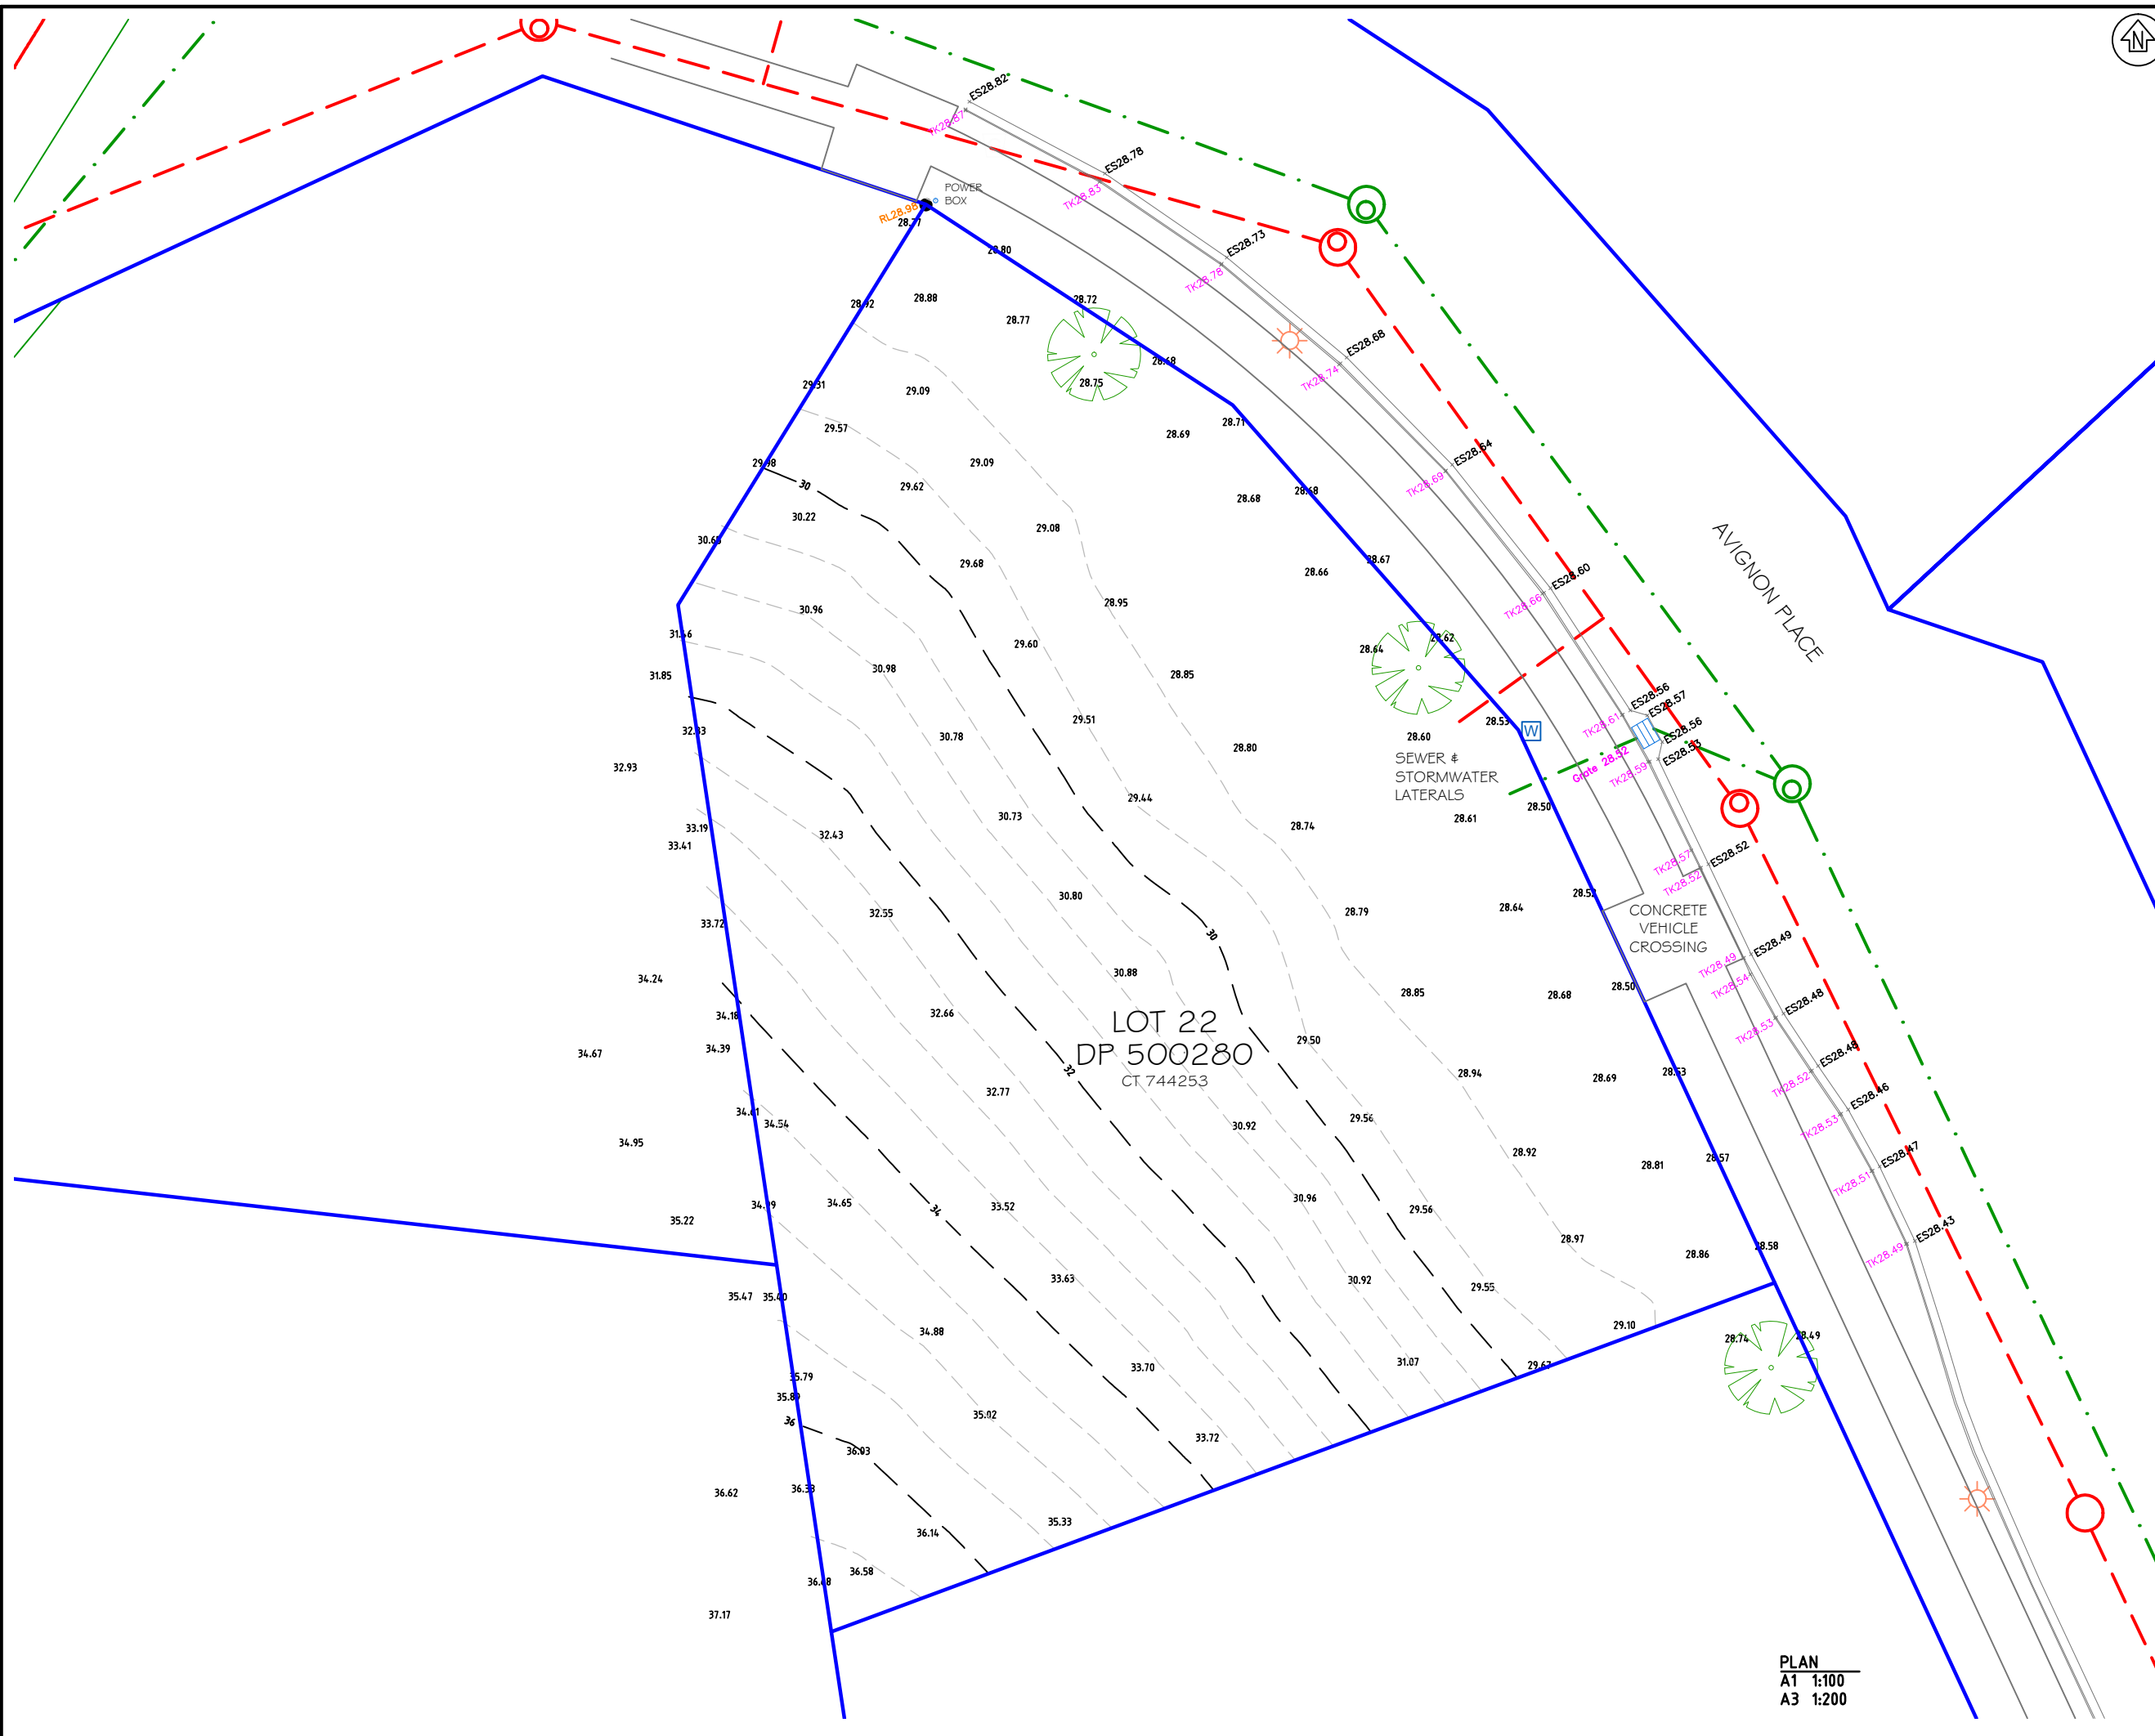

**PLAN**  
 A1 1:100  
 A3 1:200

CAT28 3/11/2016 - MRD Holdings Ltd - Site Survey - Golf View Close/A3/14063 22A Site Plan.dwg