



NOTES

LEGEND

sewer ---

stormwater ---

minor contour ---

major contour ---

water toby

tree

boundary peg with level RL4.12
UB37.85

sewer manhole with lid level

stormwater manhole with lid level UB37.78

HEIGHT DATUM: MSL
HEIGHT ORIGIN: TRIG A [A3U0]
RL 37.28

CONTOUR INTERVAL:
MAJOR: 2.0m
MINOR: 0.5m

REVISION	DATE	BY

MRD HOLDINGS LIMITED

SITE SURVEY

**LOT 23 DP 504486
GOLF VIEW CLOSE**

contour plan





REGISTERED PROFESSIONAL SURVEYORS

89 Middle Remwick Road
P.O. Box 704
Blenheim, New Zealand
Ph 03 579 2906
Email: office@ayson.co.nz
www.ayson.co.nz

DESIGNED	JOB No.
DRAWN 16.11.2016	14063
CHECKED	SHEET No.
ORIGINAL SIZE	23
A1	ISSUE
	A

PLAN
A1 1:100
A3 1:200

 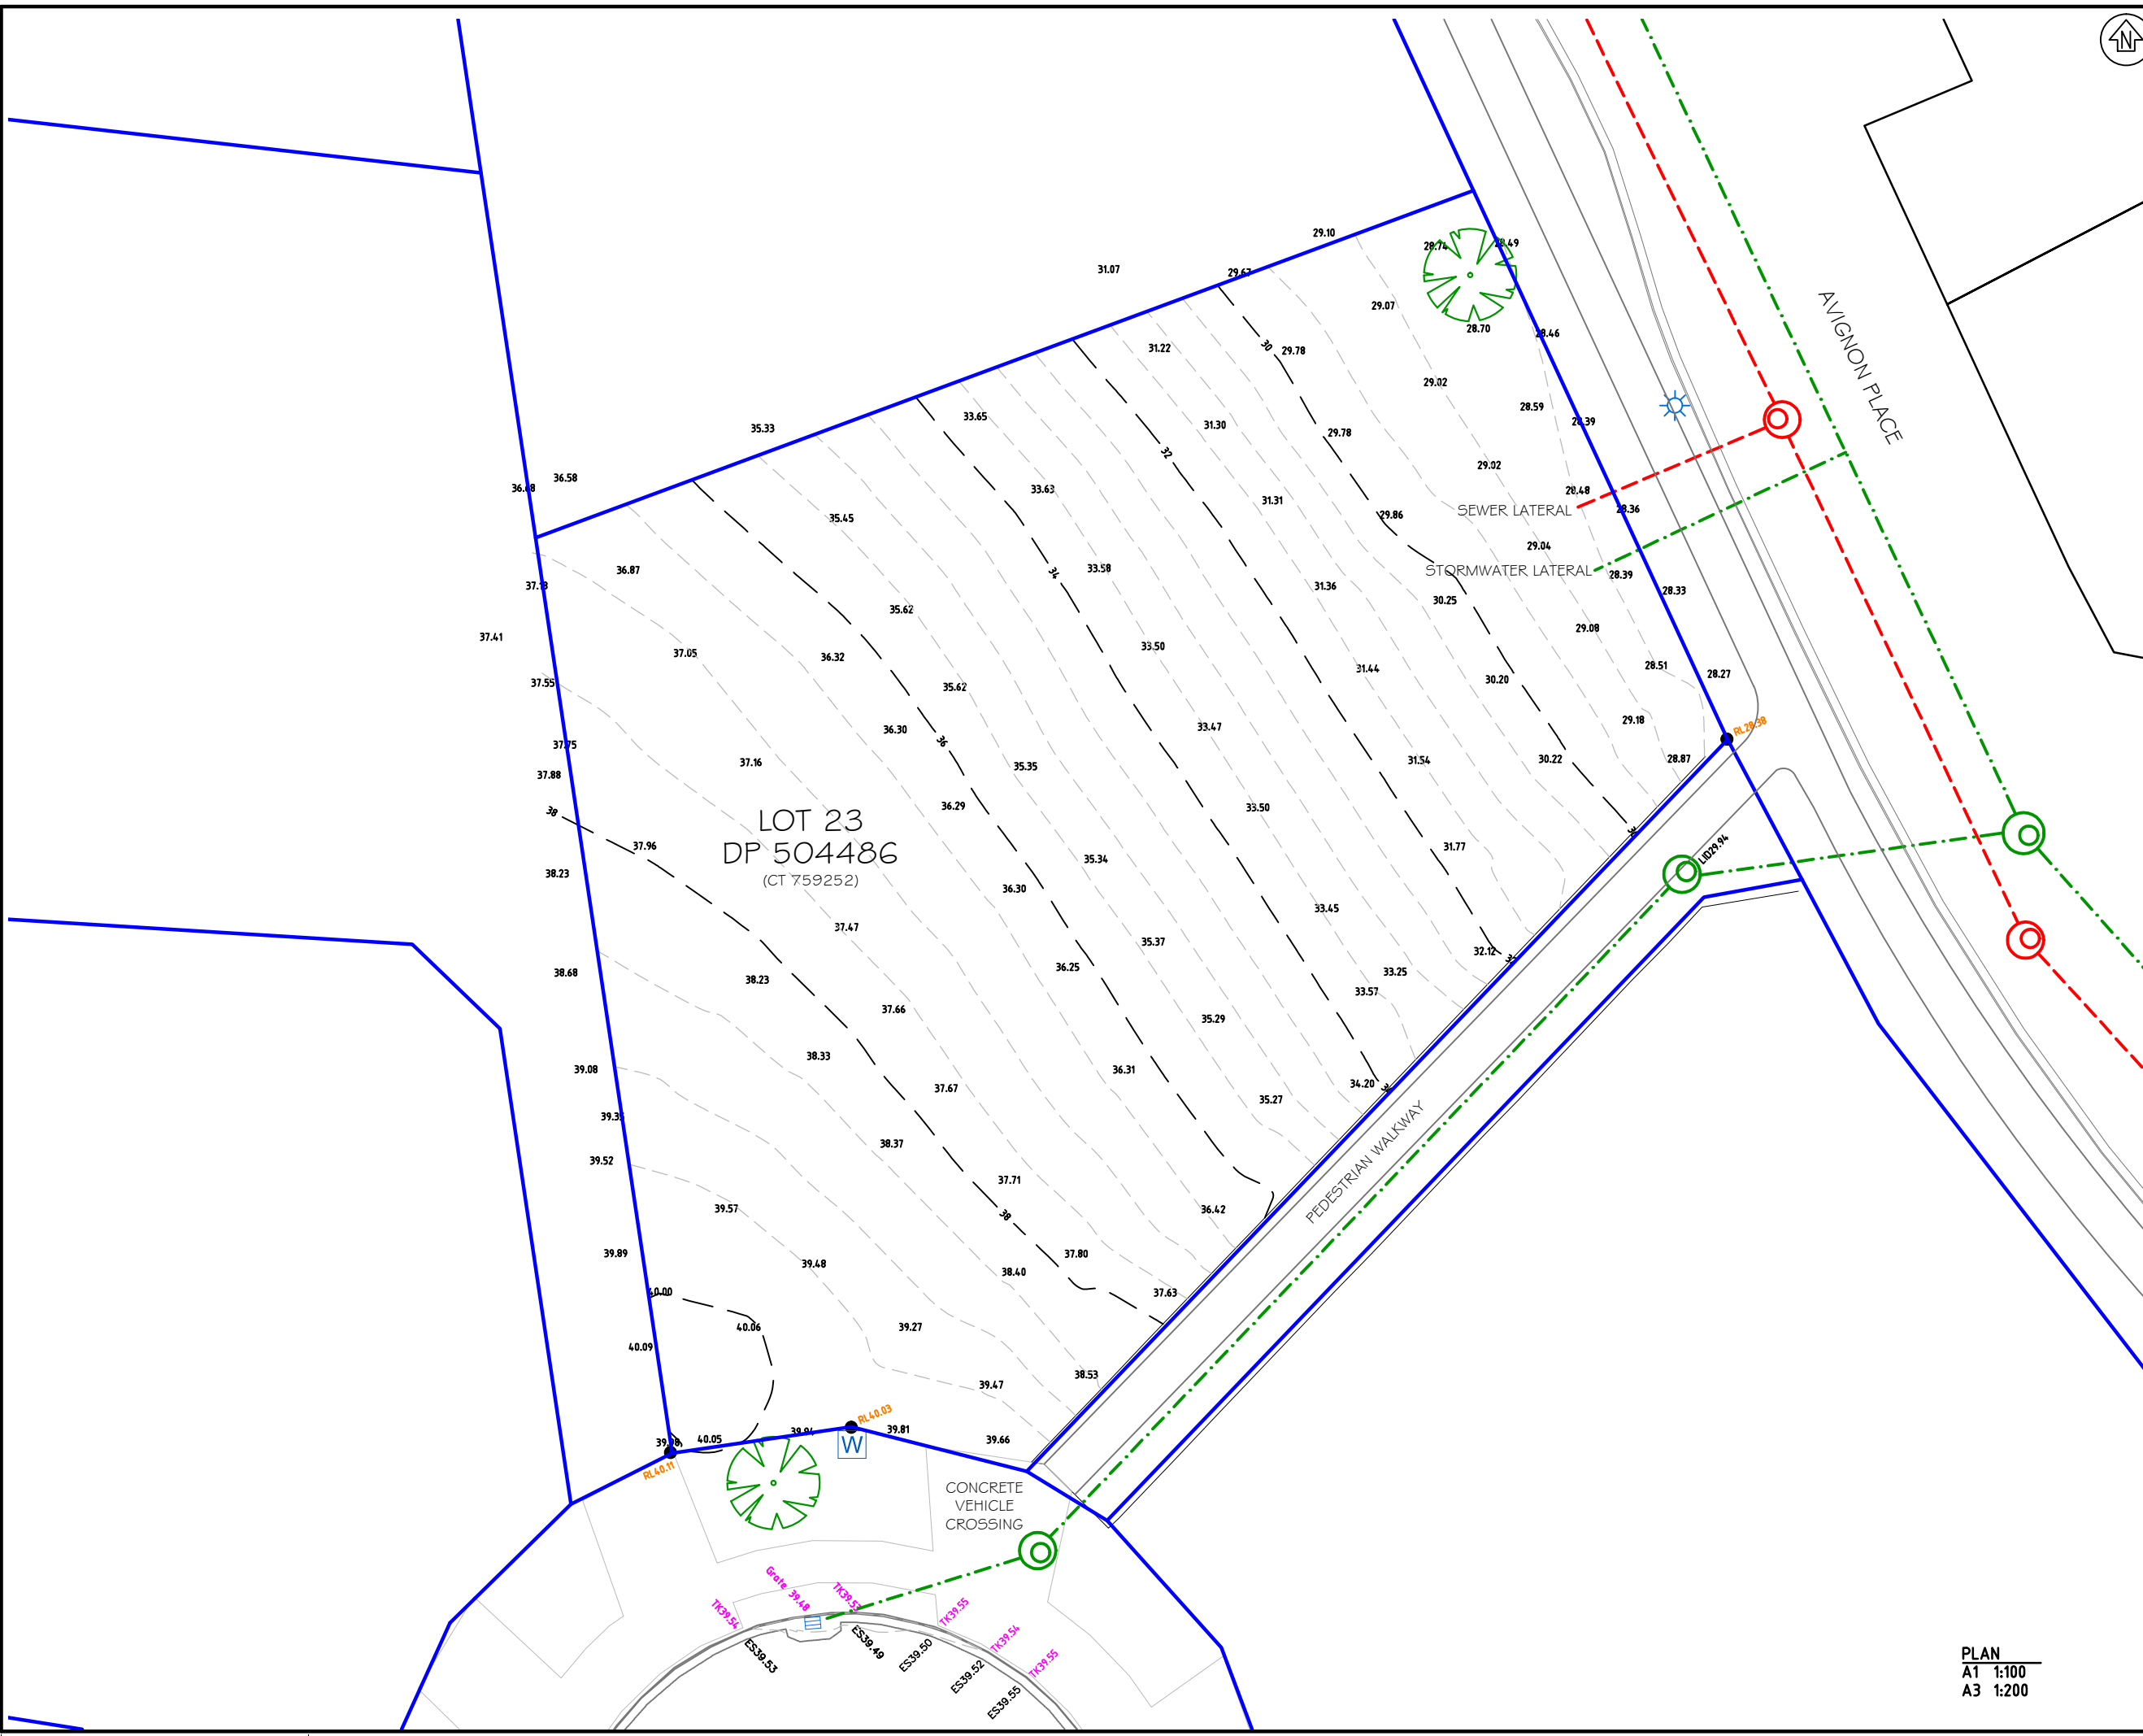

C:\Users\j\Documents\14063 - MRD Holdings Ltd - Site Survey - Golf View Close\AutoCAD\14063 23A Site Plan.dwg