



NOTES

LEGEND

sewer

stormwater

minor contour

major contour

water toby

tree

boundary peg with level

sewer manhole with lid level

stormwater manhole with lid level

HEIGHT DATUM: MSL
 HEIGHT ORIGIN: TRIG A [A3U0]
 RL 37.28

CONTOUR INTERVAL:
 MAJOR: 2.0m
 MINOR: 0.5m

REVISION	DATE	BY

MRD HOLDINGS LIMITED

SITE SURVEY

LOT 24 DP 505756
GOLF VIEW CLOSE



contour plan



Ayson and Partners Ltd
 REGISTERED PROFESSIONAL SURVEYORS

89 Middle Remwick Road
 P.O. Box 704
 Blenheim, New Zealand
 Ph 03 579 2906
 Email: office@ayson.co.nz
 www.ayson.co.nz

DESIGNED	JOB No.
DRAWN 16.11.2016	14063
CHECKED	SHEET No.
ORIGINAL SIZE	24
A1	ISSUE
A3 1:200	A

 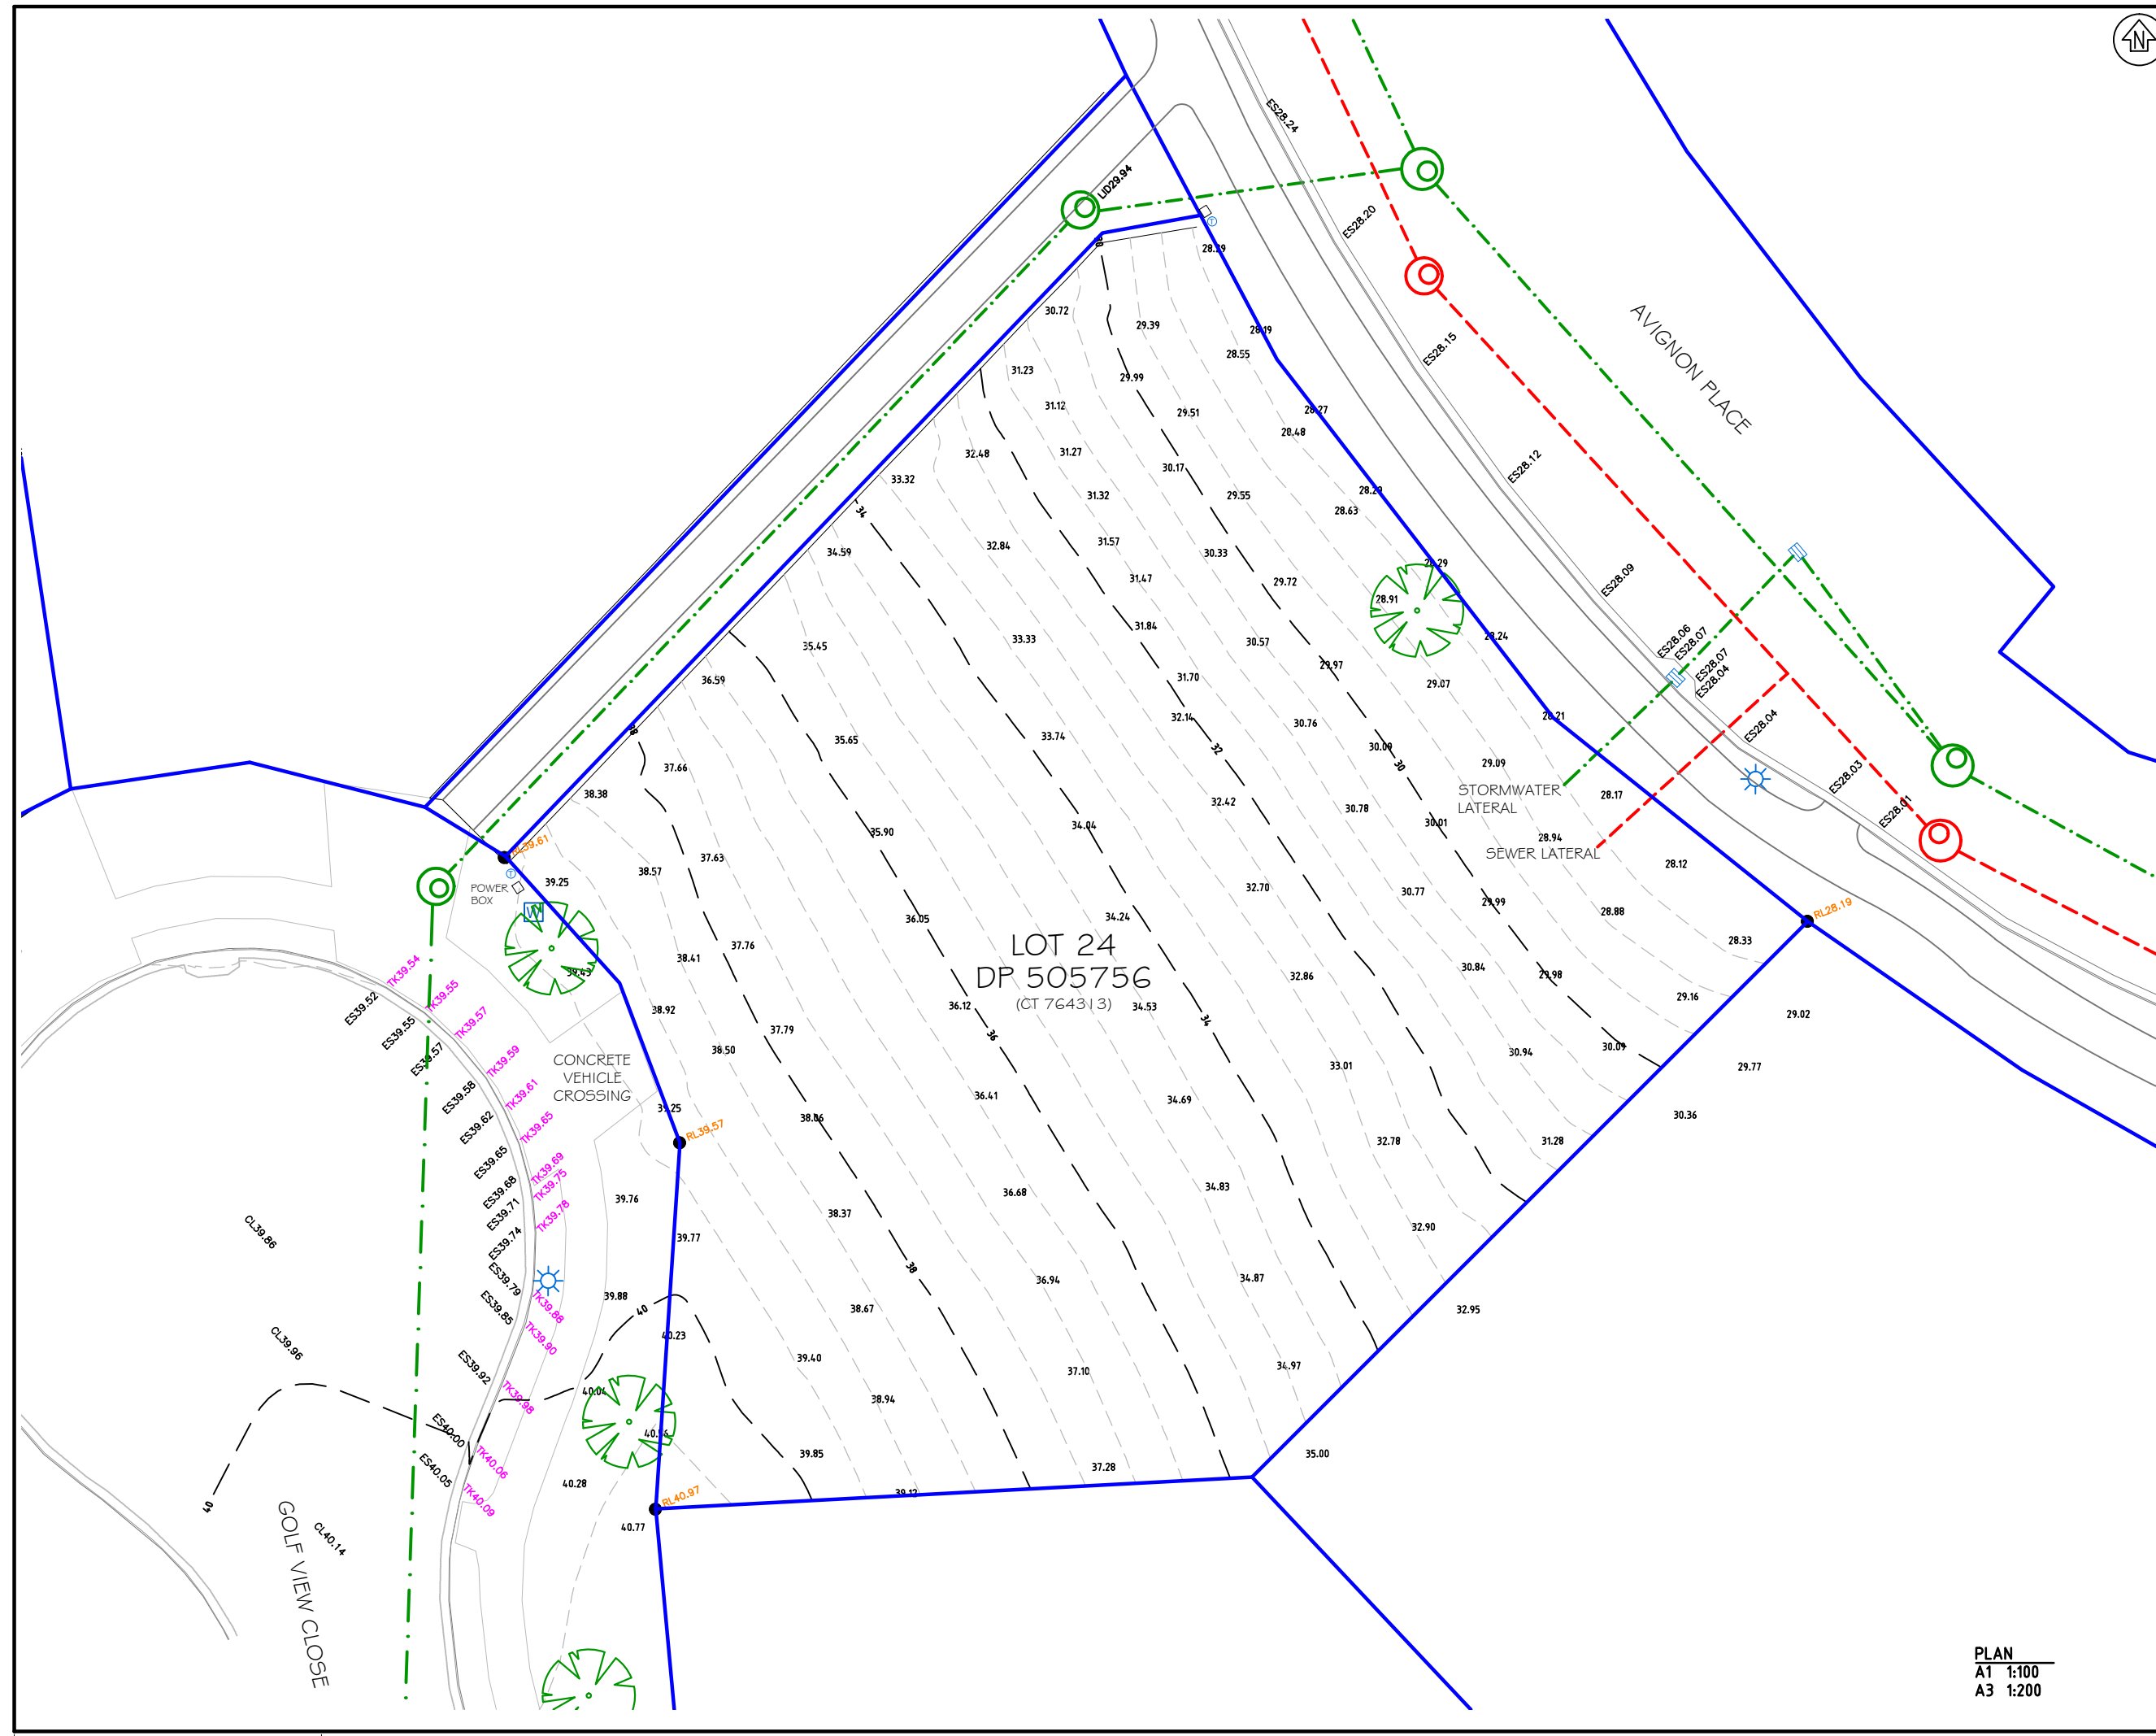

PLAN
 A1 1:100
 A3 1:200

C:\Users\j\Documents\14063 - MRD Holdings Ltd - Site Survey - Golf View Close\AutoCAD\14063 24A Site Plan.dwg