



NOTES

**LEGEND**

sewer

stormwater

minor contour

major contour

water toby

tree

boundary peg with level

sewer manhole with lid level

stormwater manhole with lid level

HEIGHT DATUM: MSL  
 HEIGHT ORIGIN: TRIG A [A3U0]  
 RL 37.28

CONTOUR INTERVAL:  
 MAJOR: 2.0m  
 MINOR: 0.5m

REVISION	DATE	BY

**MRD HOLDINGS LIMITED**

**SITE SURVEY**

**LOT 27 DP 505756**  
**GOLF VIEW CLOSE**



**contour plan**

**Ayson and Partners Ltd**  
 REGISTERED PROFESSIONAL SURVEYORS

89 Middle Remwick Road  
 P.O. Box 704  
 Blenheim, New Zealand  
 Ph 03 579 2906  
 Email: office@ayson.co.nz  
 www.ayson.co.nz

DESIGNED	JOB No.
DRAWN 16.11.2016	<b>14063</b>
CHECKED	ORIGINAL SIZE
	<b>A1</b>
	SHEET No.
	<b>27</b>
	ISSUE
	<b>A</b>

PLAN  
 A1 1:100  
 A3 1:200

 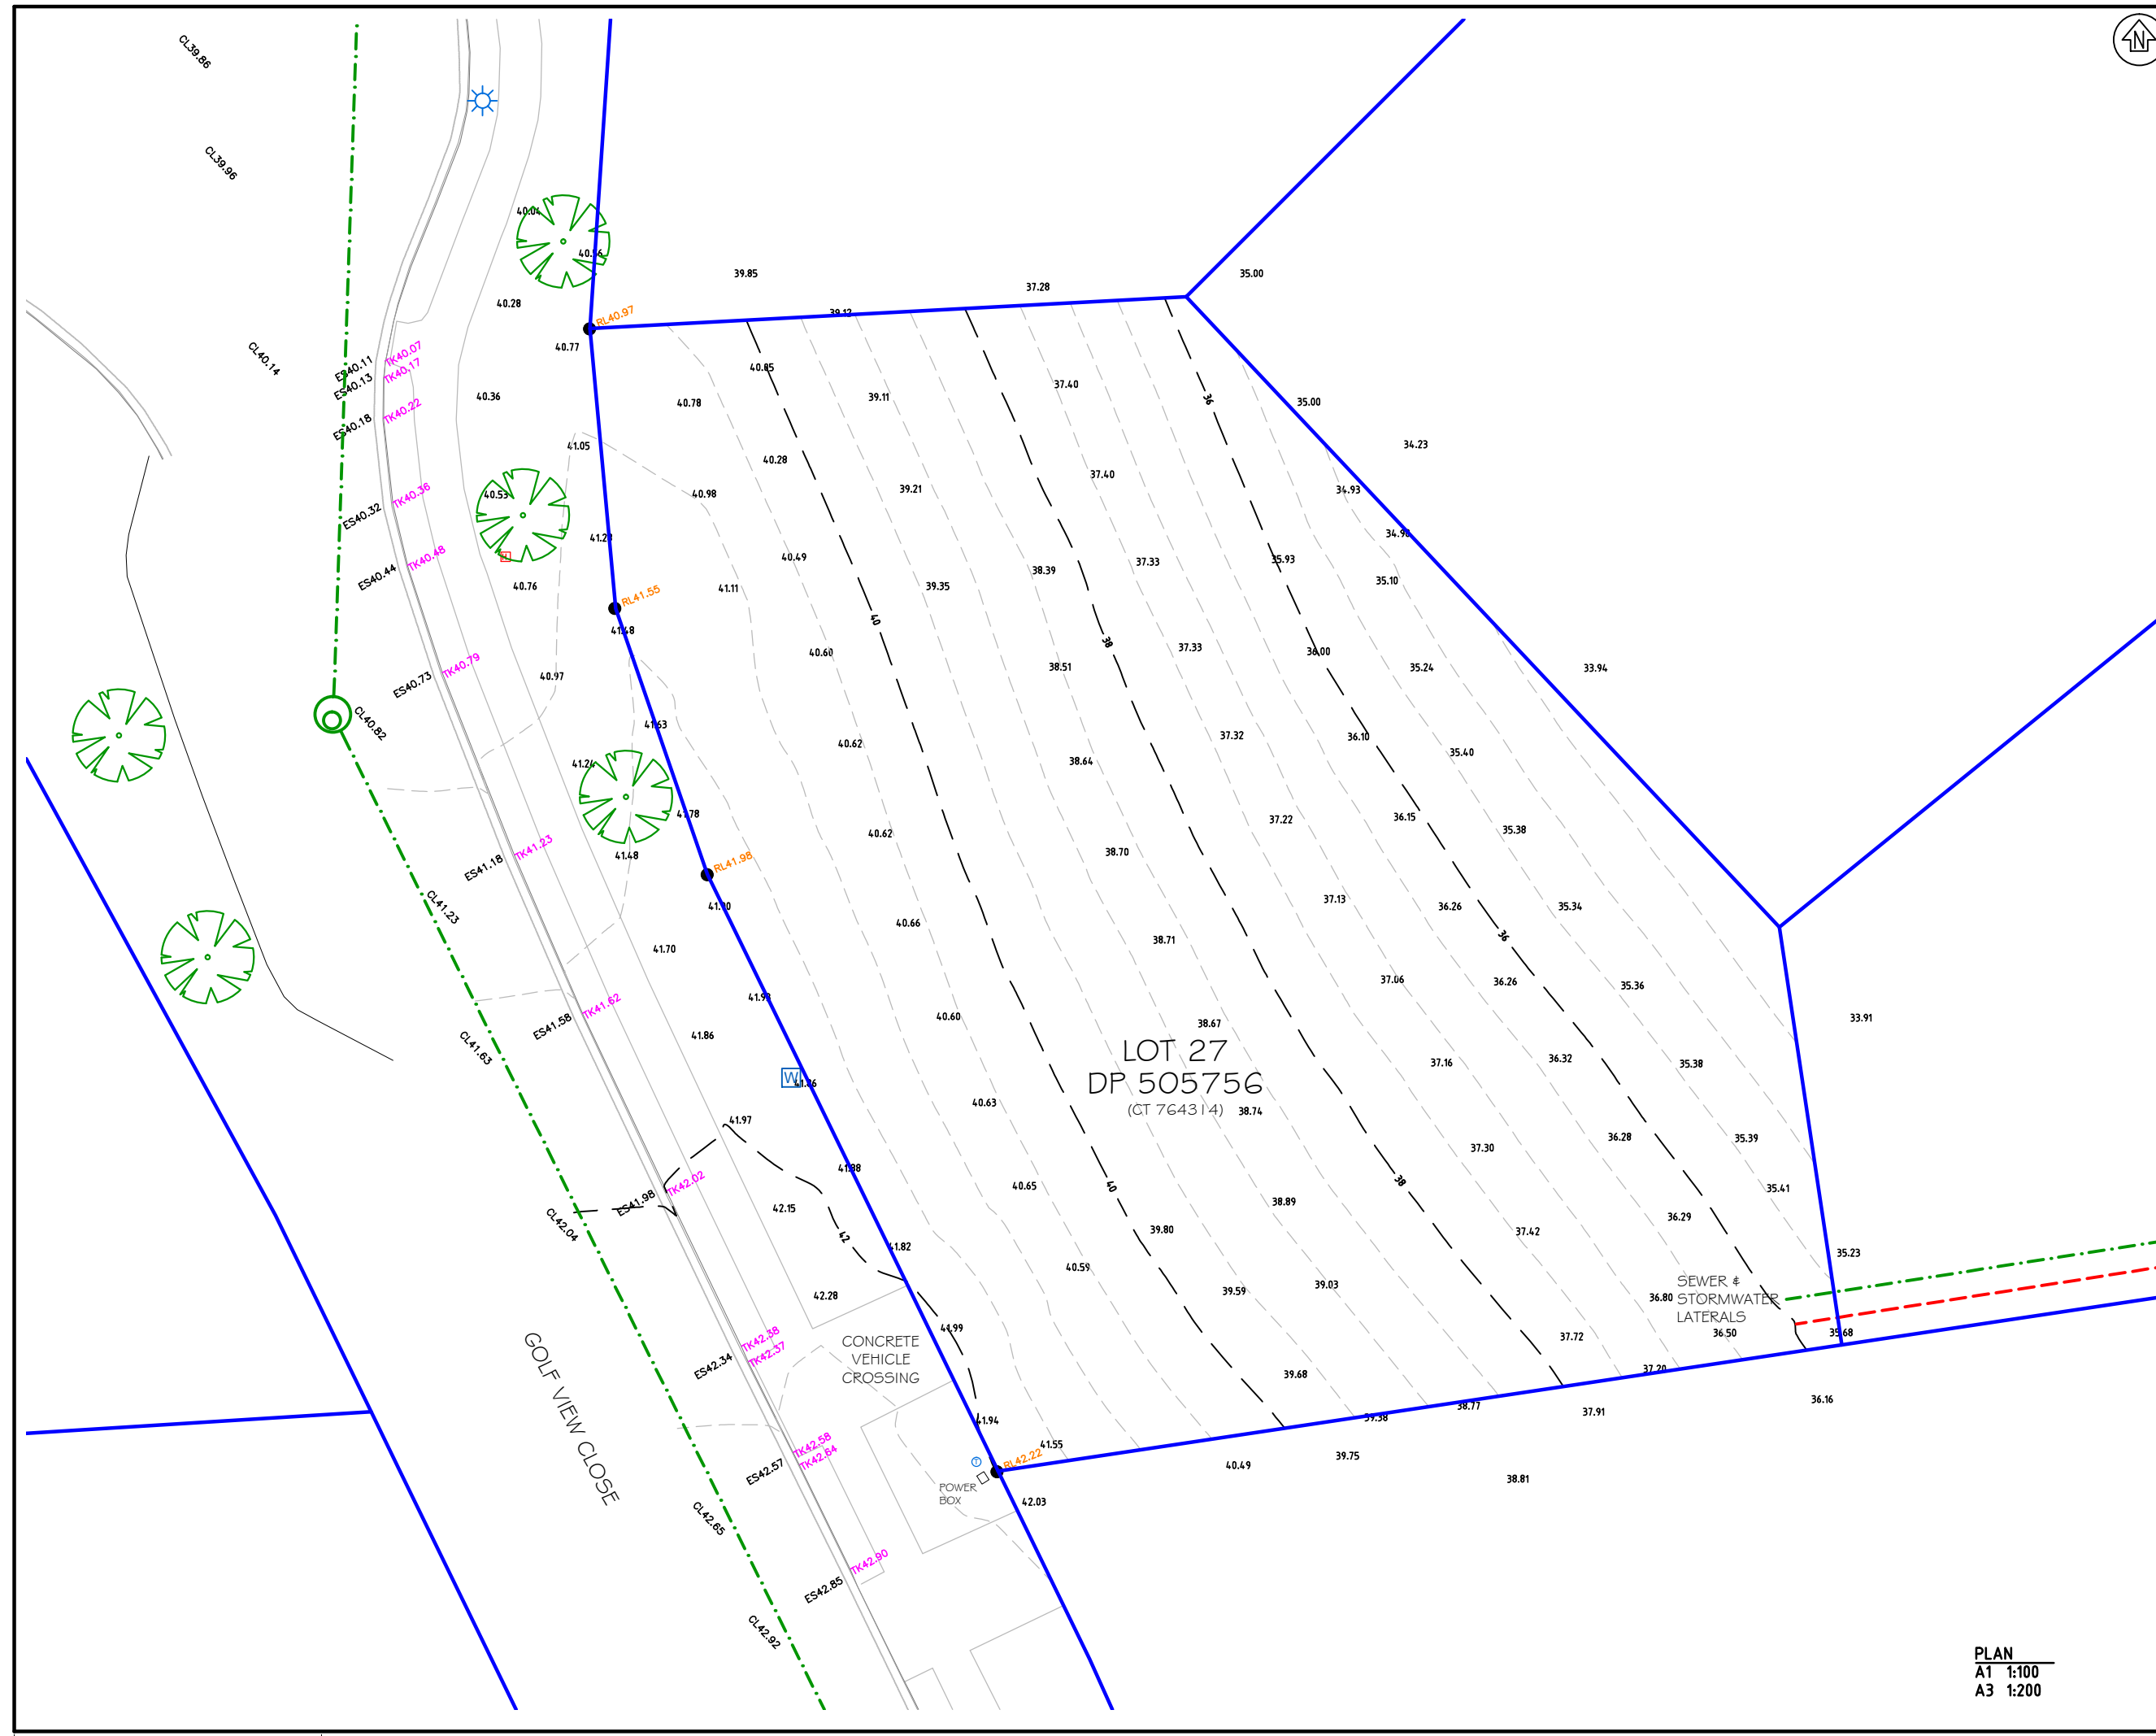

CAT28 3/11/2016 - MRD Holdings Ltd - Site Survey - Golf View Close, FA/14063/27A Site Plan.dwg