



NOTES

- LEGEND**
- sewer
 - stormwater
 - minor contour
 - major contour
 - telecom pillar
 - water toby
 - tree
 - tree with dripline
 - boundary peg with level
 - sewer manhole with lid level
 - stormwater manhole with lid level
 - sewer & stormwater easement

HEIGHT DATUM: MSL
 HEIGHT ORIGIN: TRIG A [A3U0]
 RL 37.28

CONTOUR INTERVAL:
 MAJOR: 2.0m
 MINOR: 0.5m

REVISION	DATE	BY

MRD HOLDINGS LIMITED

SITE SURVEY

LOT 33 DP 500021
GOLF VIEW CLOSE


contour plan



REGISTERED PROFESSIONAL SURVEYORS

89 Middle Renwick Road
 P.O. Box 704
 Blenheim, New Zealand
 Ph 03 579 2906
 Email: office@ayson.co.nz
 www.ayson.co.nz

DESIGNED	JOB No.
DRAWN 18.10.2016	14063
CHECKED	SHEET No.
ORIGINAL SIZE	ISSUE
A1	33 A

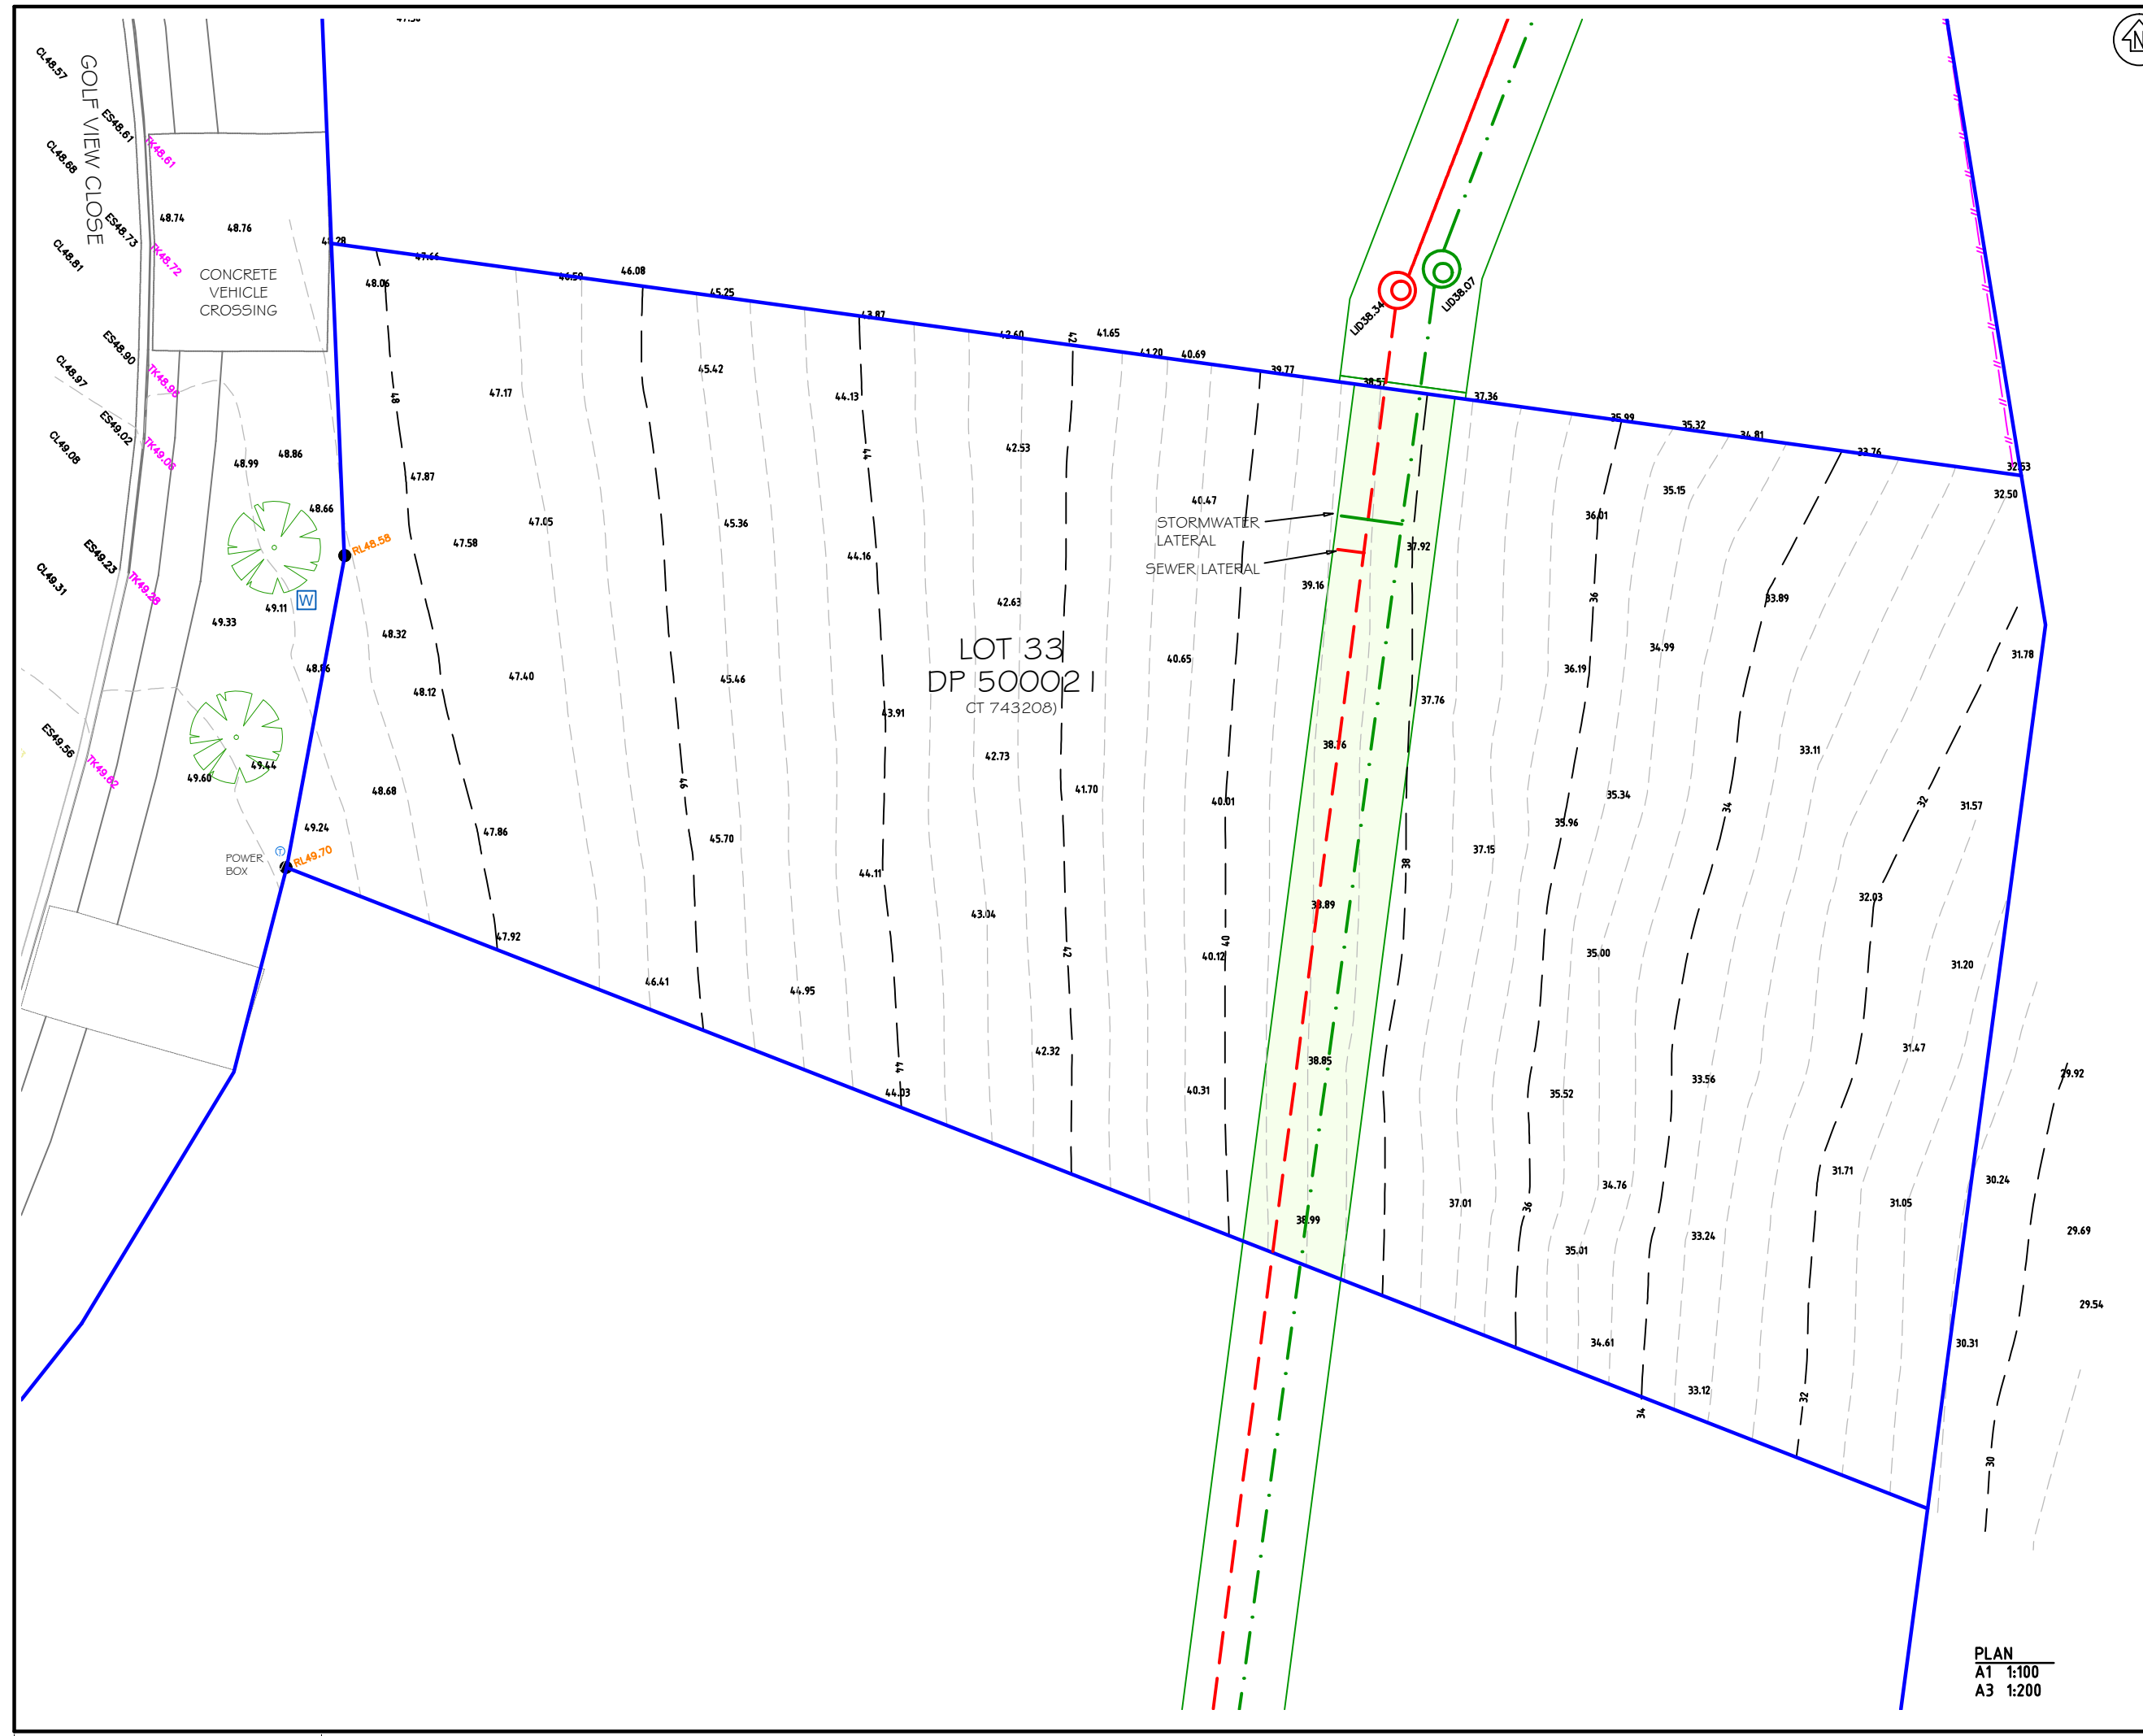

PLAN
 A1 1:100
 A3 1:200

C:\Users\j\OneDrive\Documents\14063 - MRD Holdings Ltd - Site Survey - Golf View Close\AutoCAD\14063 33A Site Plan.dwg