



NOTES

- LEGEND**
- sewer
 - stormwater
 - minor contour
 - major contour
 - water toby
 - tree
 - boundary peg with level
 - sewer & stormwater easement

HEIGHT DATUM: MSL
 HEIGHT ORIGIN: TRIG A [A3U0]
 RL 37.28

CONTOUR INTERVAL:
 MAJOR: 2.0m
 MINOR: 0.5m

REVISION	DATE	BY

MRD HOLDINGS LIMITED

SITE SURVEY

LOT 34 DP 500021
GOLF VIEW CLOSE



contour plan

Ayson and Partners Ltd
 REGISTERED PROFESSIONAL SURVEYORS

89 Middle Remwick Road
 P.O. Box 704
 Blenheim, New Zealand
 Ph 03 579 2906
 Email: office@ayson.co.nz
 www.ayson.co.nz

DESIGNED	JOB No.
DRAWN 18.10.2016	14063
CHECKED	SHEET No.
ORIGINAL SIZE	ISSUE
A1	34 A

PLAN
 A1 1:100
 A3 1:200

 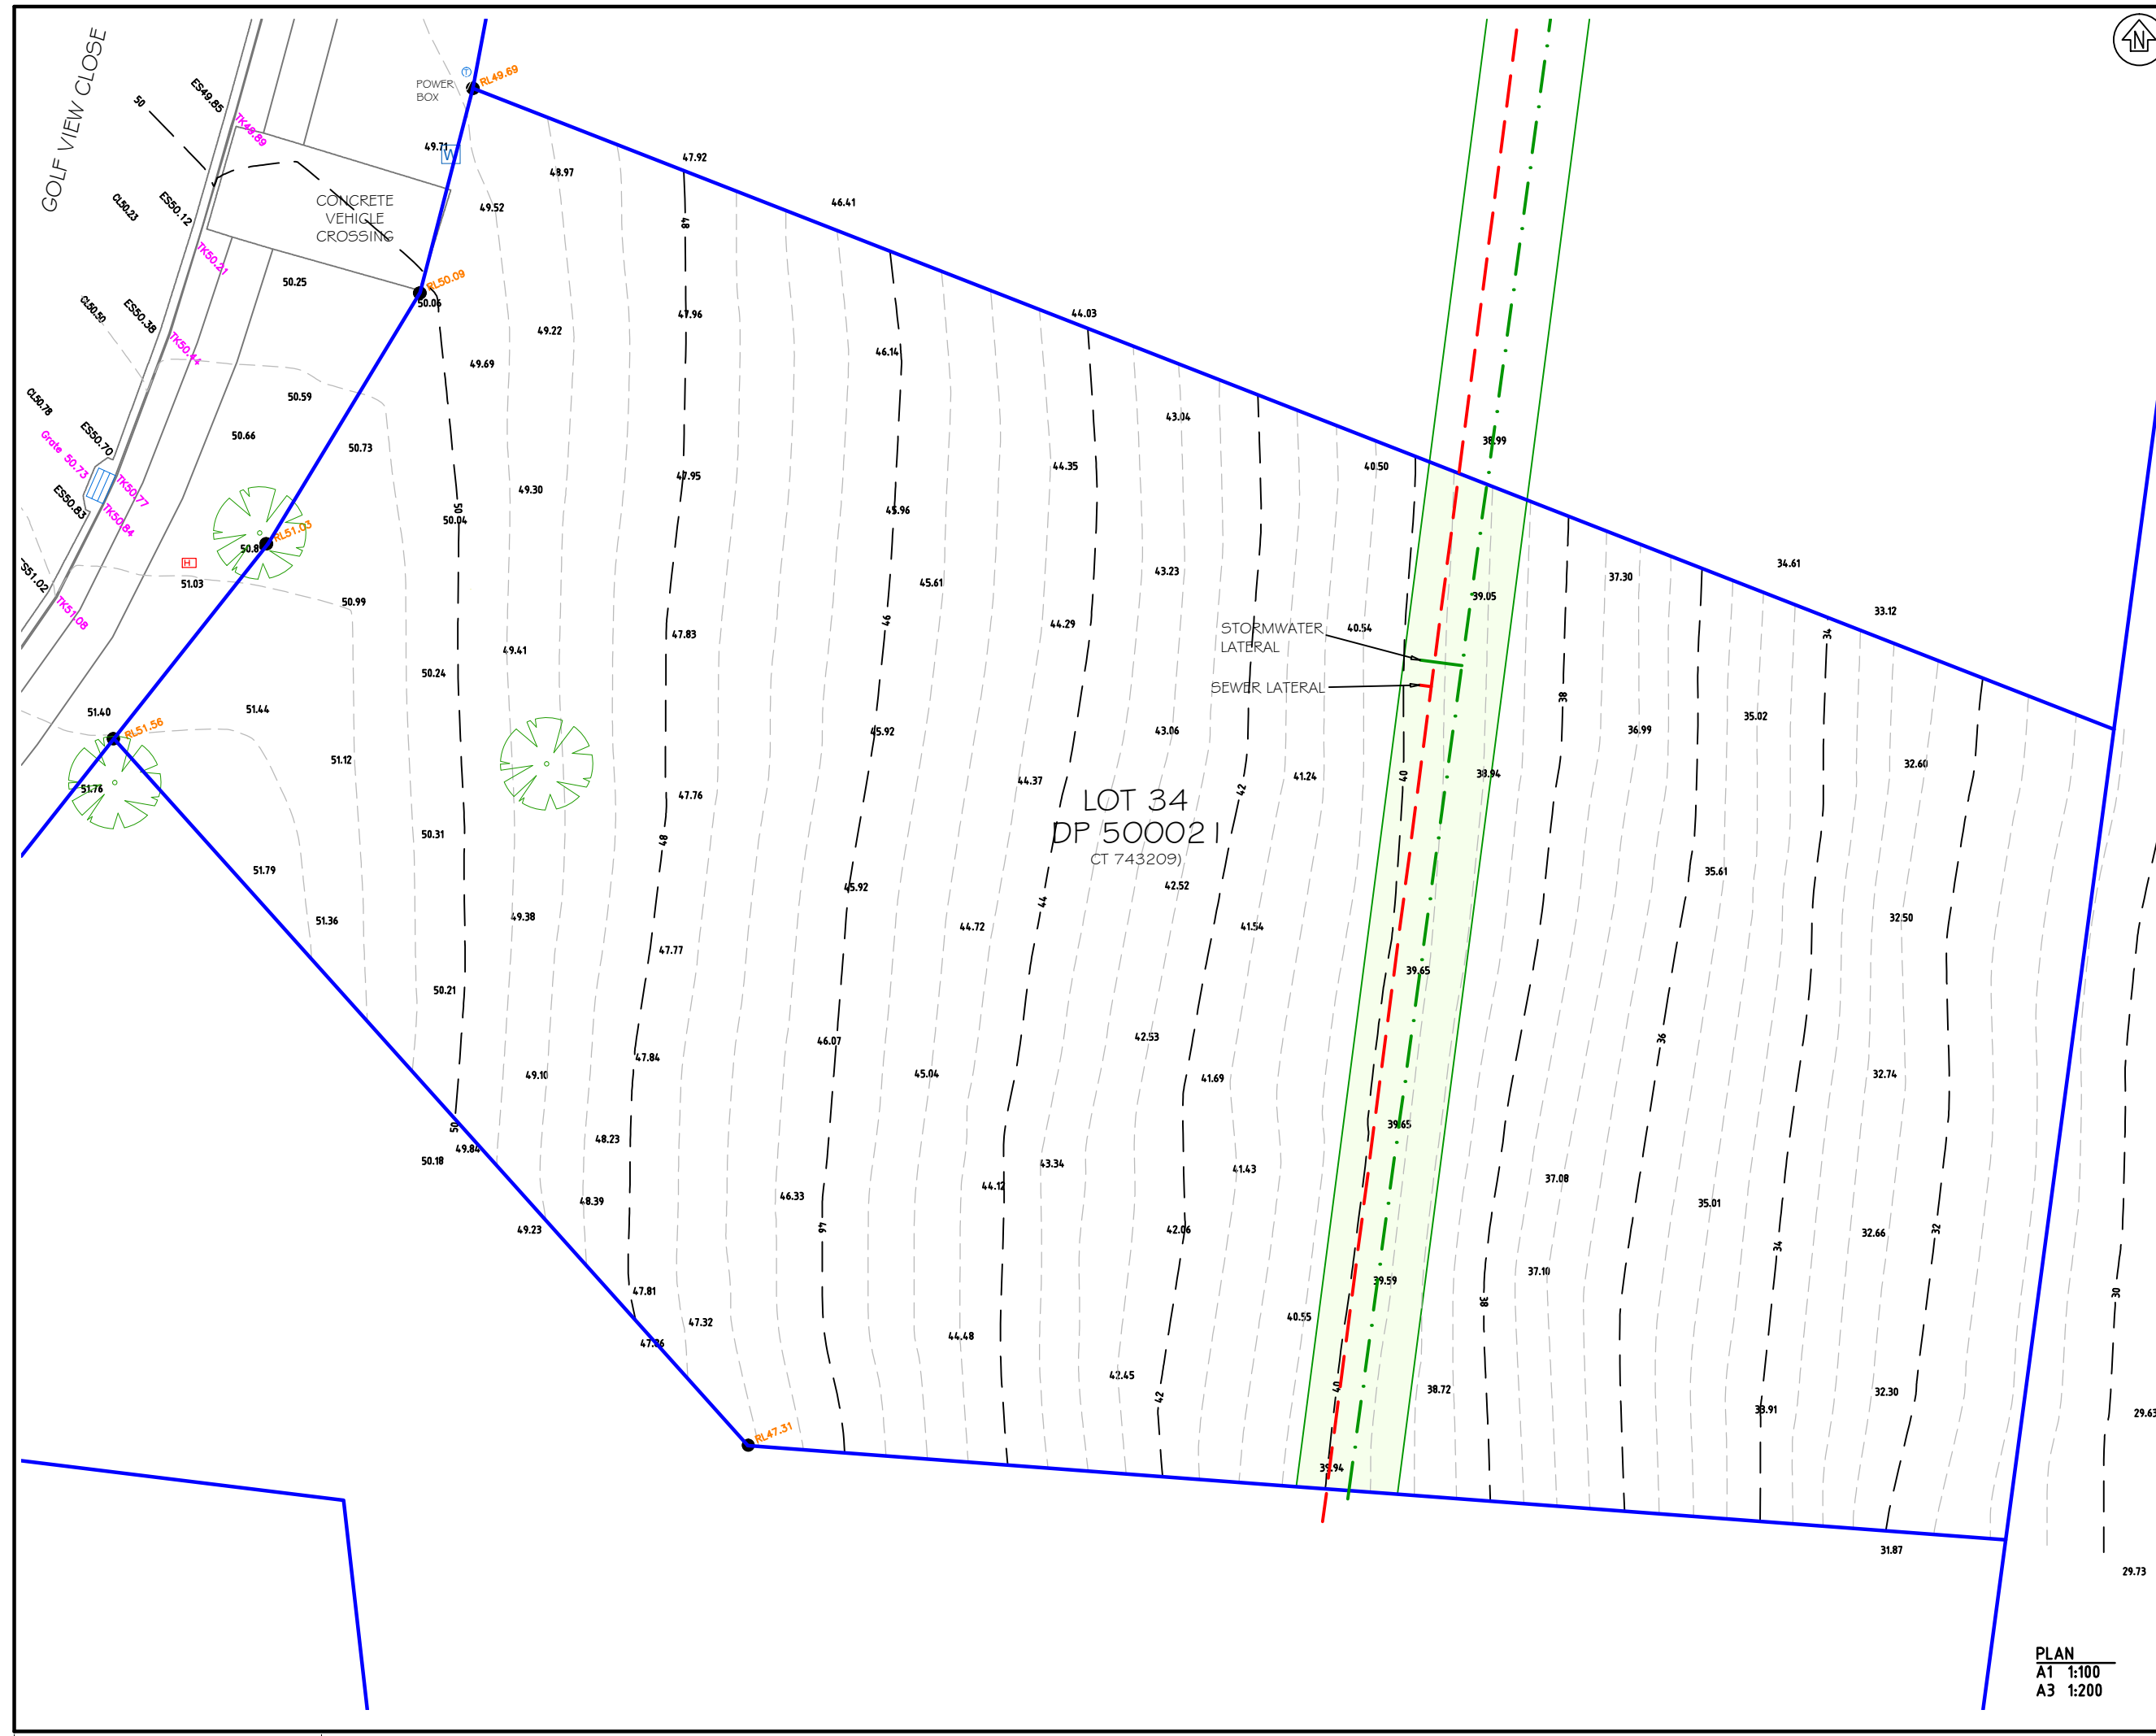

C:\Users\j\Documents\14063 - MRD Holdings Ltd - Site Survey - Golf View Close\AutoCAD\14063 34A Site Plan.dwg