



NOTES

- LEGEND**
- sewer
 - stormwater
 - minor contour
 - major contour
 - water toby
 - tree
 - tree with dripline
 - boundary peg with level
 - sewer manhole with lid level
 - stormwater manhole with lid level
 - sewer & stormwater easement

HEIGHT DATUM: MSL
 HEIGHT ORIGIN: TRIG A [A3U0]
 RL 37.28

CONTOUR INTERVAL:
 MAJOR: 2.0m
 MINOR: 0.5m

REVISION	DATE	BY

MRD HOLDINGS LIMITED

SITE SURVEY

LOT 35 DP 500021
GOLF VIEW CLOSE



contour plan



89 Middle Remwick Road
 P.O. Box 704
 Blenheim, New Zealand
 Ph 03 579 2906
 Email: office@ayson.co.nz
 www.ayson.co.nz

DESIGNED	JOB No.
DRAWN 18.10.2016	14063
CHECKED	
ORIGINAL SIZE	SHEET No. ISSUE
A1	35 A

PLAN
 A1 1:200
 A3 1:400

 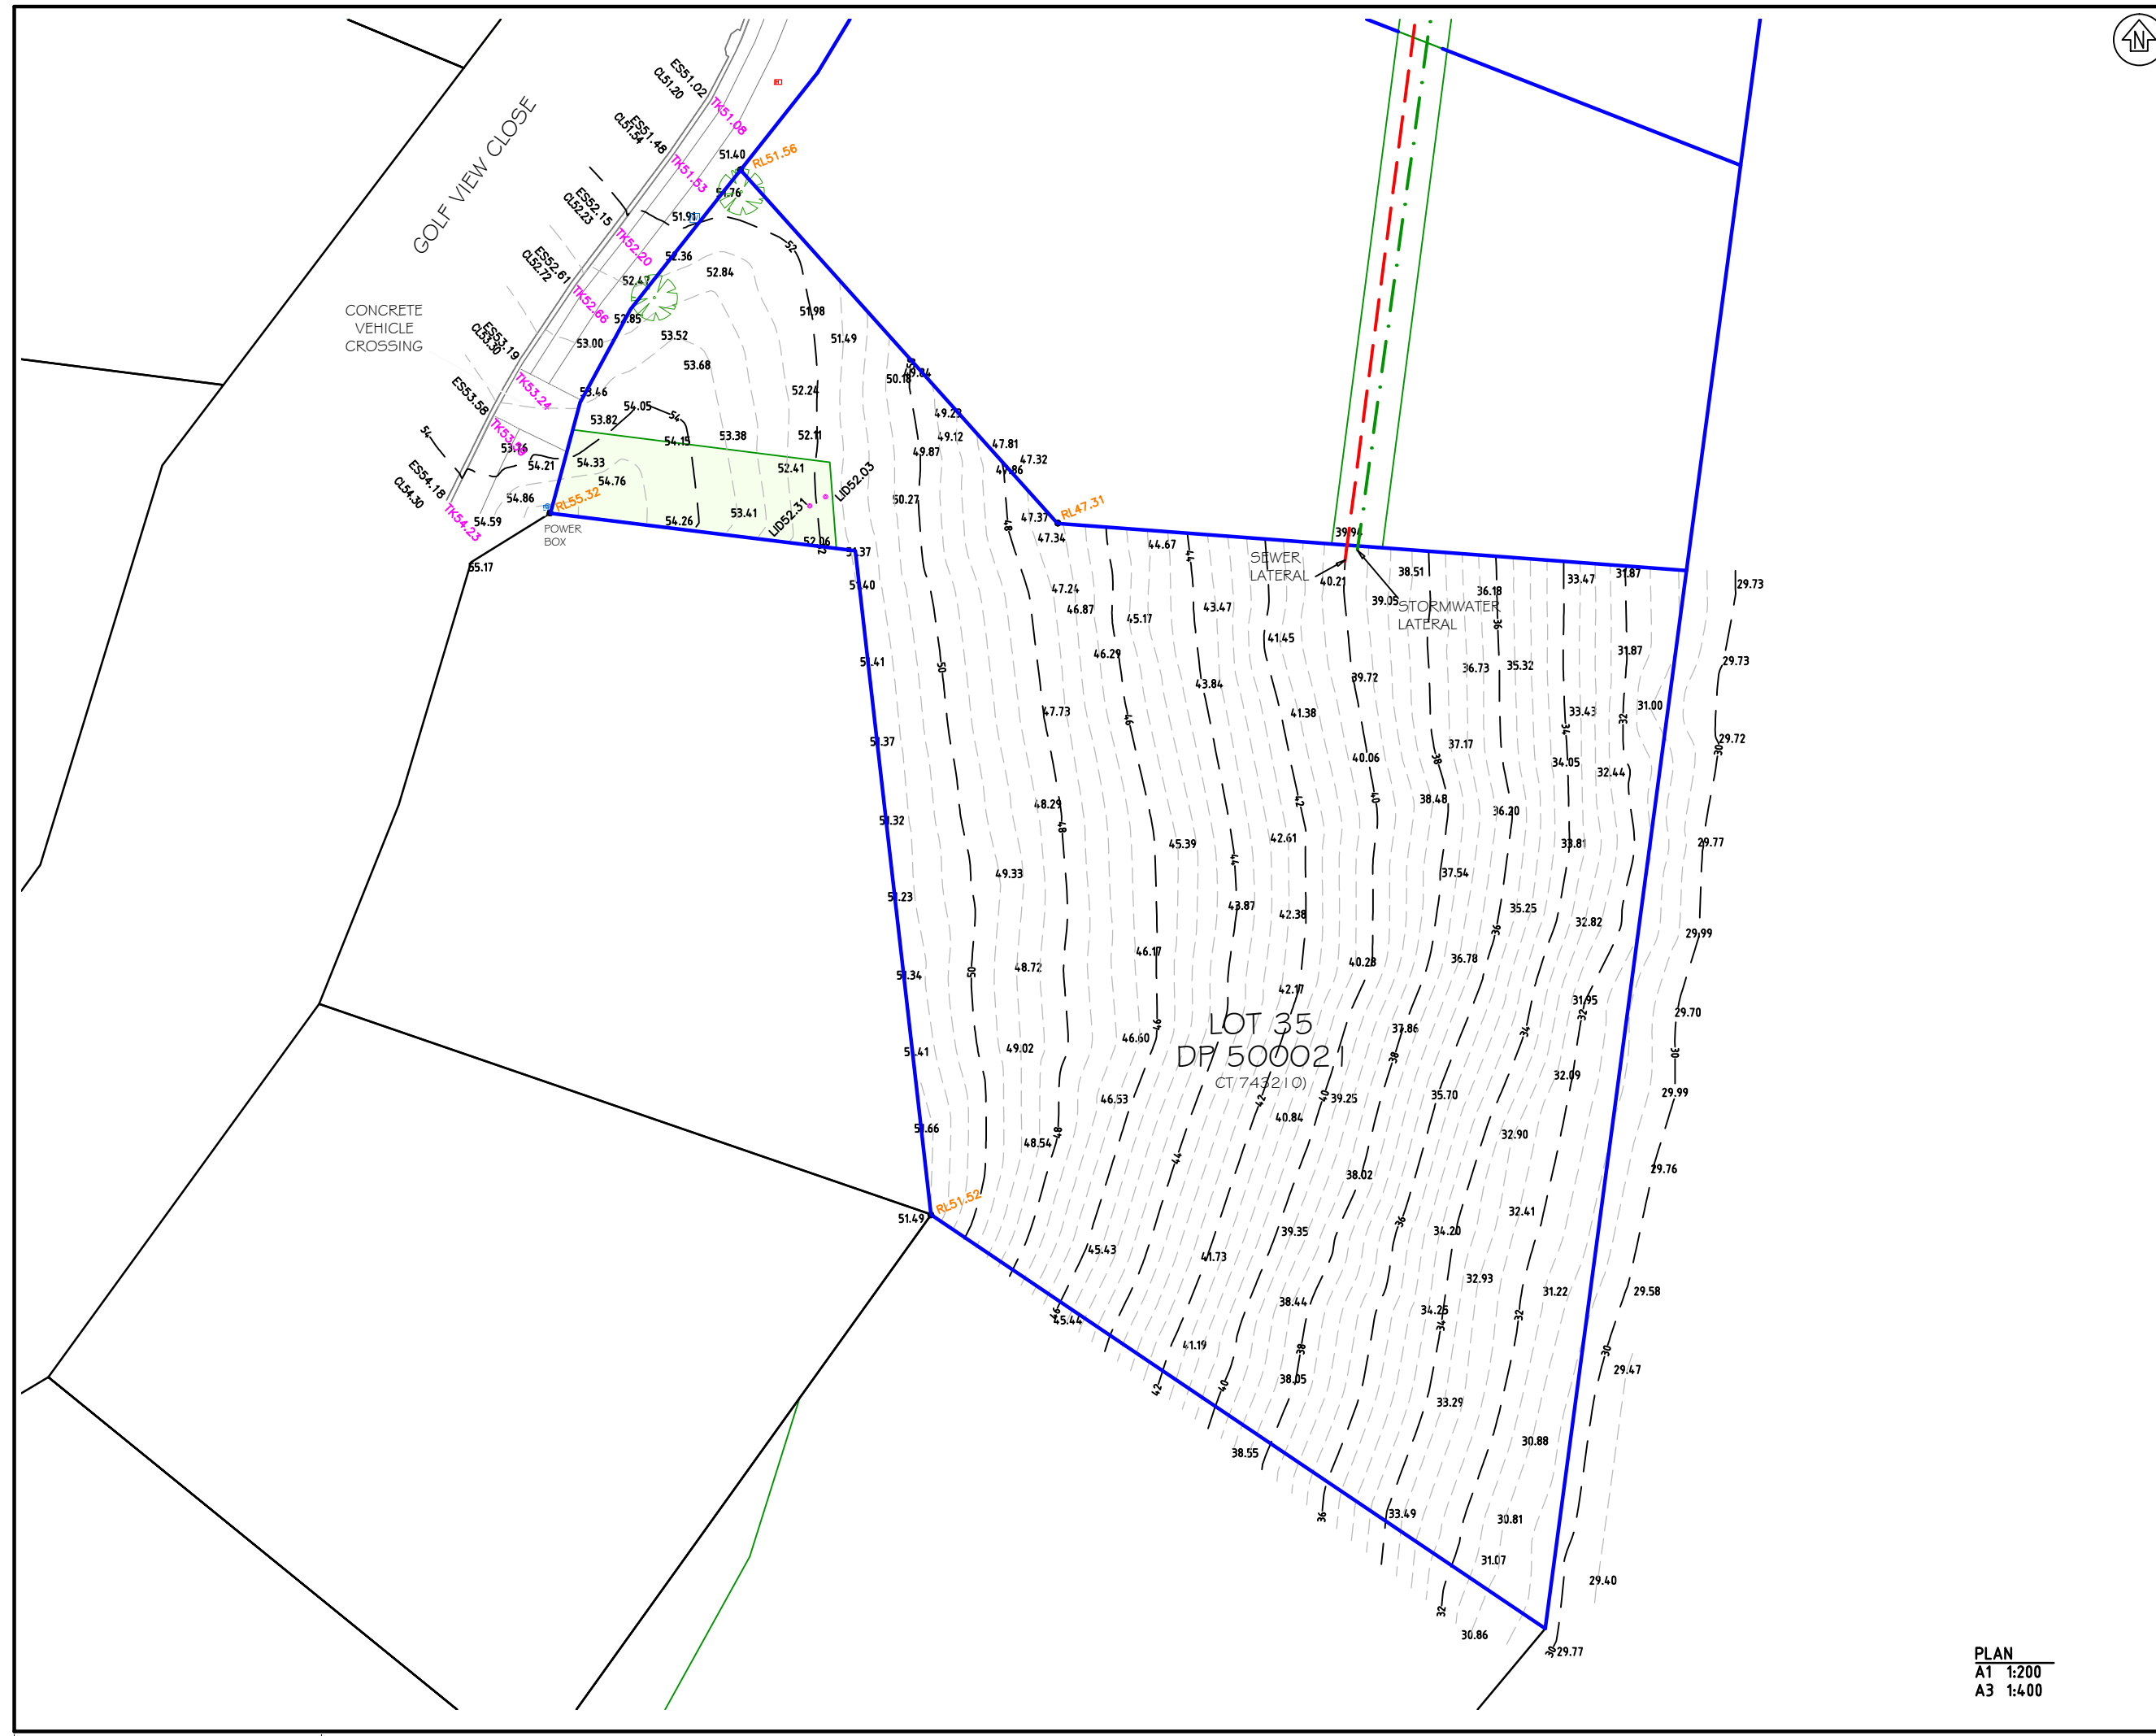

CAT108 3/18/2016 - MRD Holdings Ltd - Site Survey - Golf View Close/A3/14063 35A Site Plan.dwg