


Rose Manor

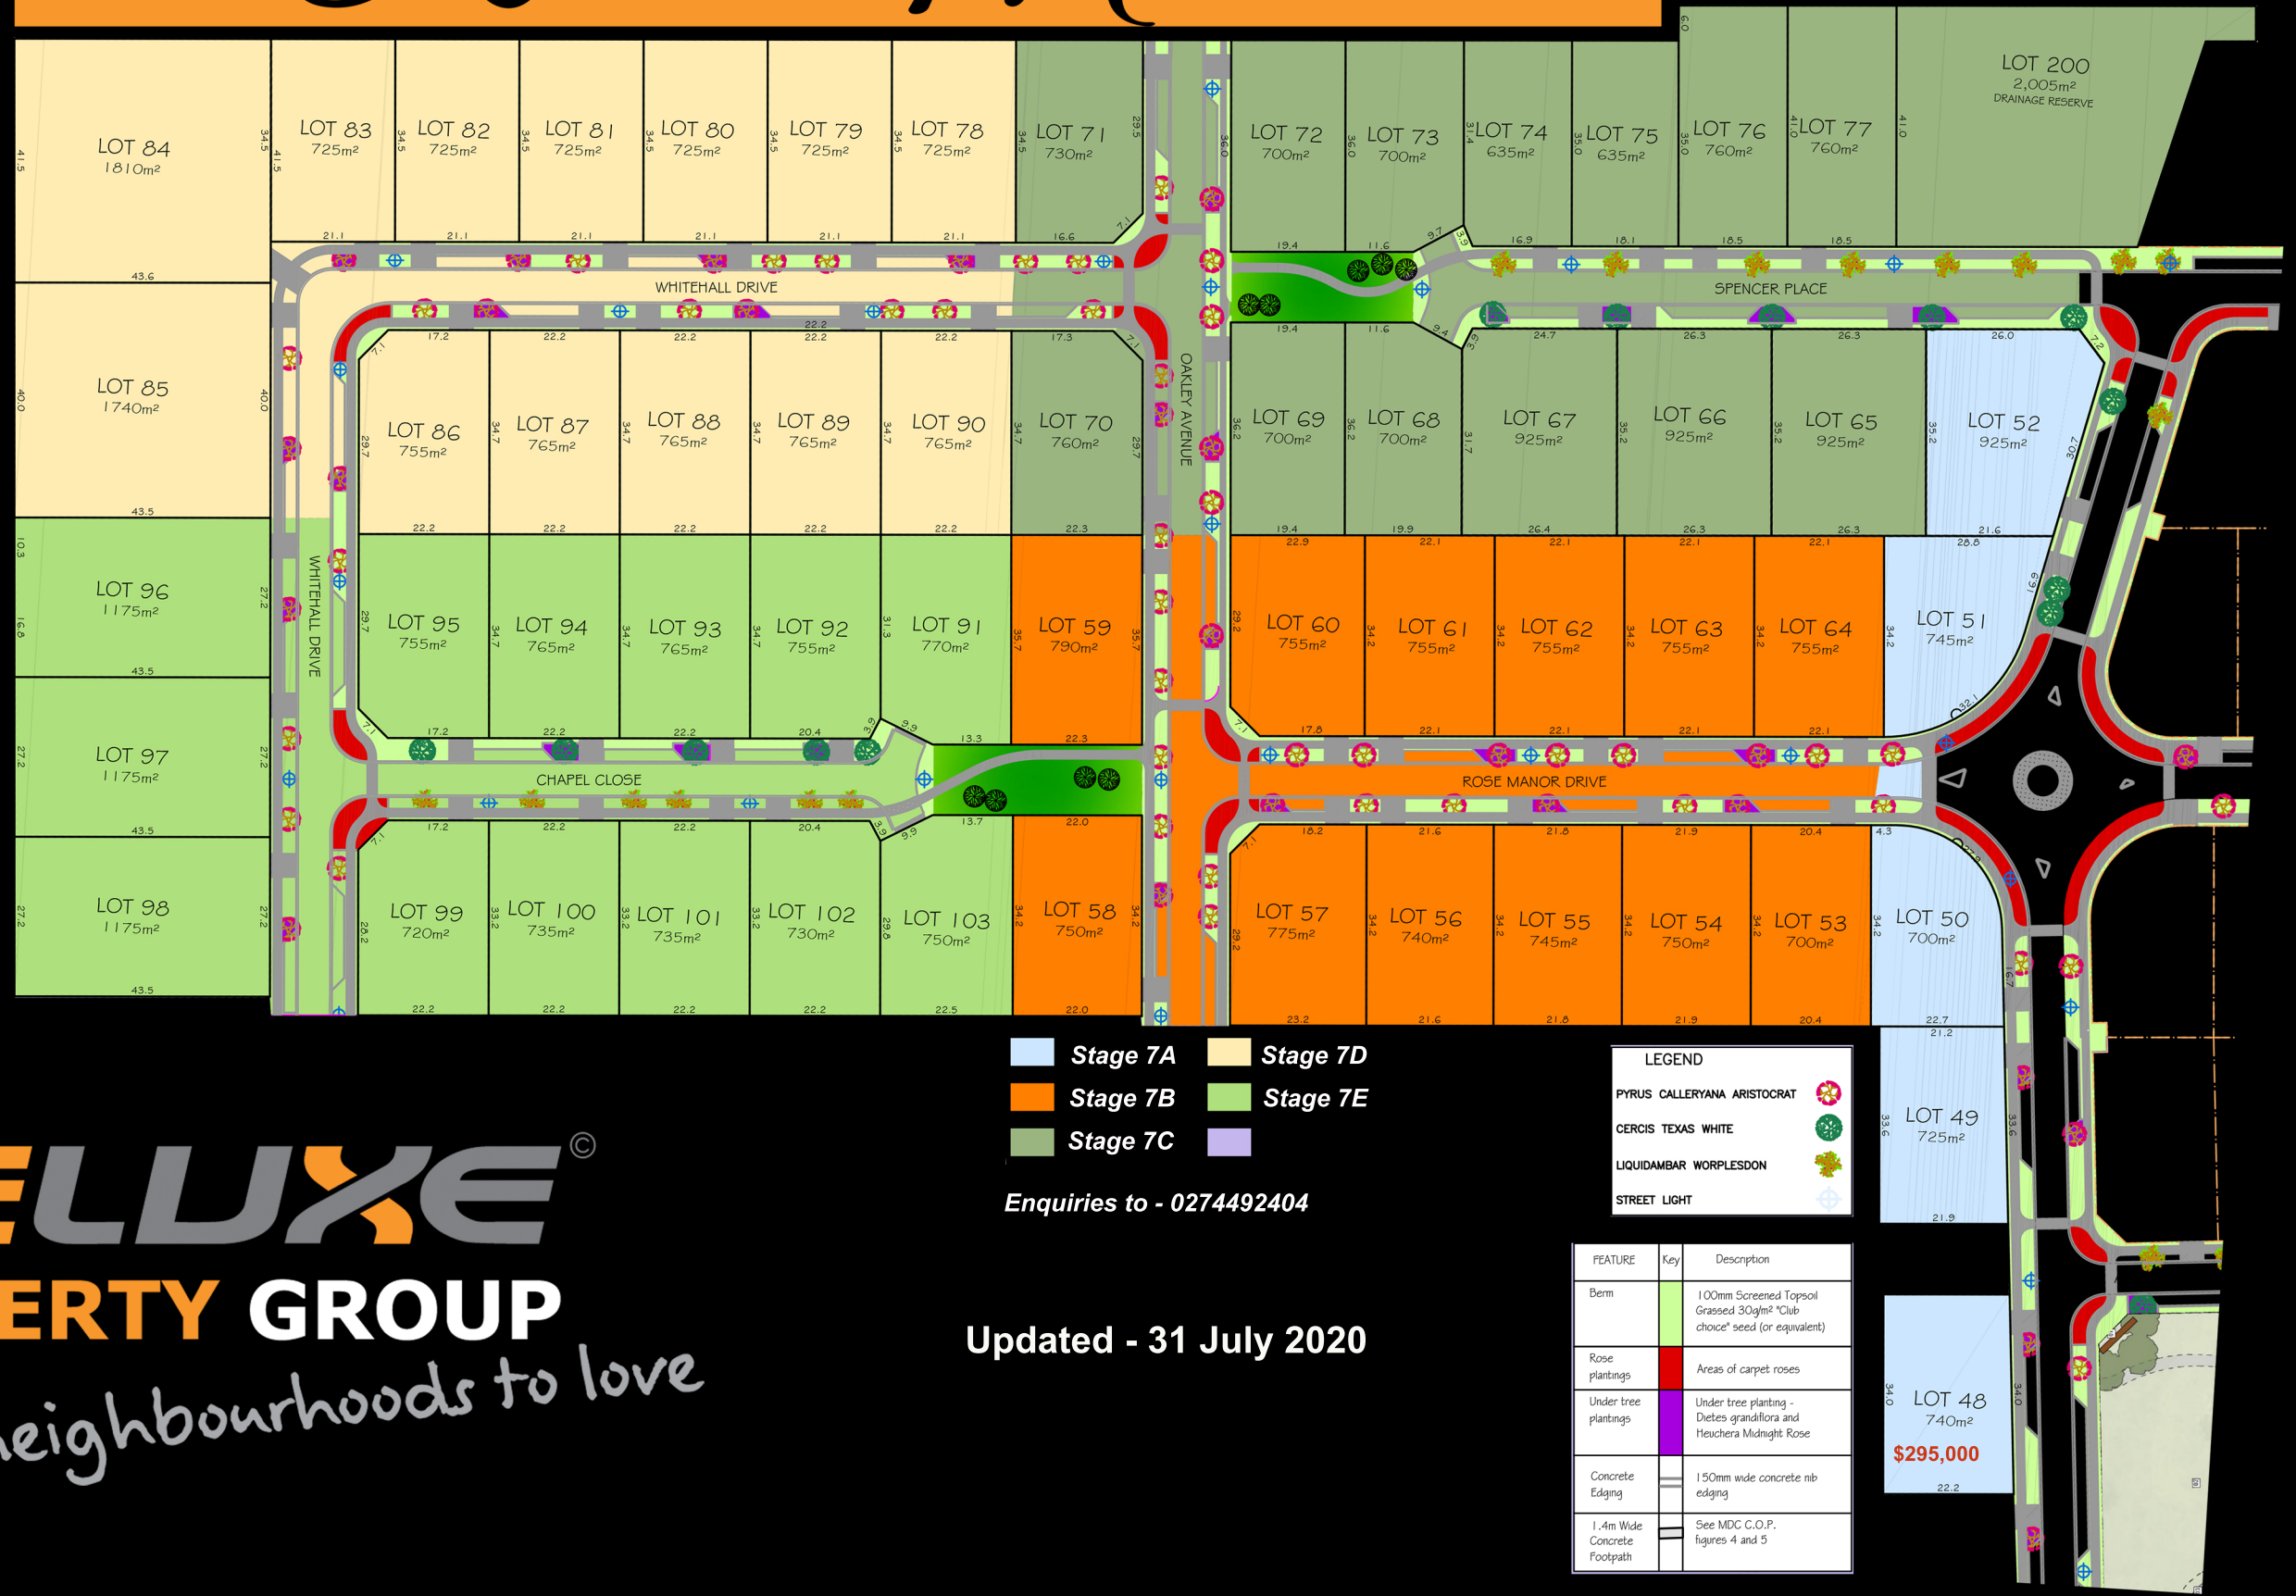

deluxe®
PROPERTY GROUP
neighbourhoods to love

Enquiries to - 0274492404

Updated - 31 July 2020

FEATURE	Key	Description
Berm		100mm Screened Topsoil Grassed 30g/m ² "Club choice" seed (or equivalent)
Rose plantings		Areas of carpet roses
Under tree plantings		Under tree planting - Diets grandiflora and Heuchera Midnight Rose
Concrete Edging		150mm wide concrete mb edging
1.4m Wide Concrete Footpath		See MDC C.O.P. figures 4 and 5