



- LEGEND
- PYRUS CALLERYANA ARISTOCRAT
  - CERCIS TEXAS WHITE
  - LIQUIDAMBAR WORPLESDON
  - STREET LIGHT



FEATURE	Key	Description
Berm		100mm Screened Topsoil Grassed 30g/m² "Club choice" seed (or equivalent)
Rose plantings		Areas of carpet roses Bush roses in areas around main entrance signs on Old Renwick Road
Under tree plantings		Under tree planting - Dietes grandiflora and Heuchera Midnight Rose
Timber Edging		100x25 Timber Edging (N4) With Posts @750max Centres
1.4m Wide Concrete Footpath		See MDC C.O.P. figures 4 and 5
Entrance Road name sign		At Entrance to Rose Manor Drive from Old Renwick Road

NOTE :  
All trees shown hereon must have root barriers  
installed to at least the depth of the adjacent  
watermain. Root barriers must not be closer to  
service than 0.5 clear.

No irrigation system is proposed for newly  
planted trees and shrubs shown on this plan.

REVISION	DATE	BY

Rose Manor  
MARLBOROUGH

DELUXE PROPERTIES LTD

RESIDENTIAL SUBDIVISION


78 OLD RENWICK ROAD  
BLENHEIM

landscaping plan

MARLBOROUGH MANAGEMENT SERVICES LTD  
65 Cob Cottage Road  
RD 4  
Riverlands  
BLENHEIM 7274  
Phone: (03) 577 5954  
Fax: (03) 578 5481  
Mobile: (021) 221 0003  
E-mail: tim@smiventures.co.nz

**AysonSurvey+**  
RESOURCE MANAGEMENT + LAND DEVELOPMENT + SUBDIVISION  
89 Middle Renwick Road  
P.O. Box 704  
Blenheim, New Zealand  
Ph 03 579 2906  
office@ayson.co.nz  
ayson.co.nz

DESIGNED	JOB No.	12255	
DRAWN 02.08.2018			
CHECKED			
ORIGINAL SIZE	SHEET No.	ISSUE	
A1	LS01	D00	
MDC REF: U160625			

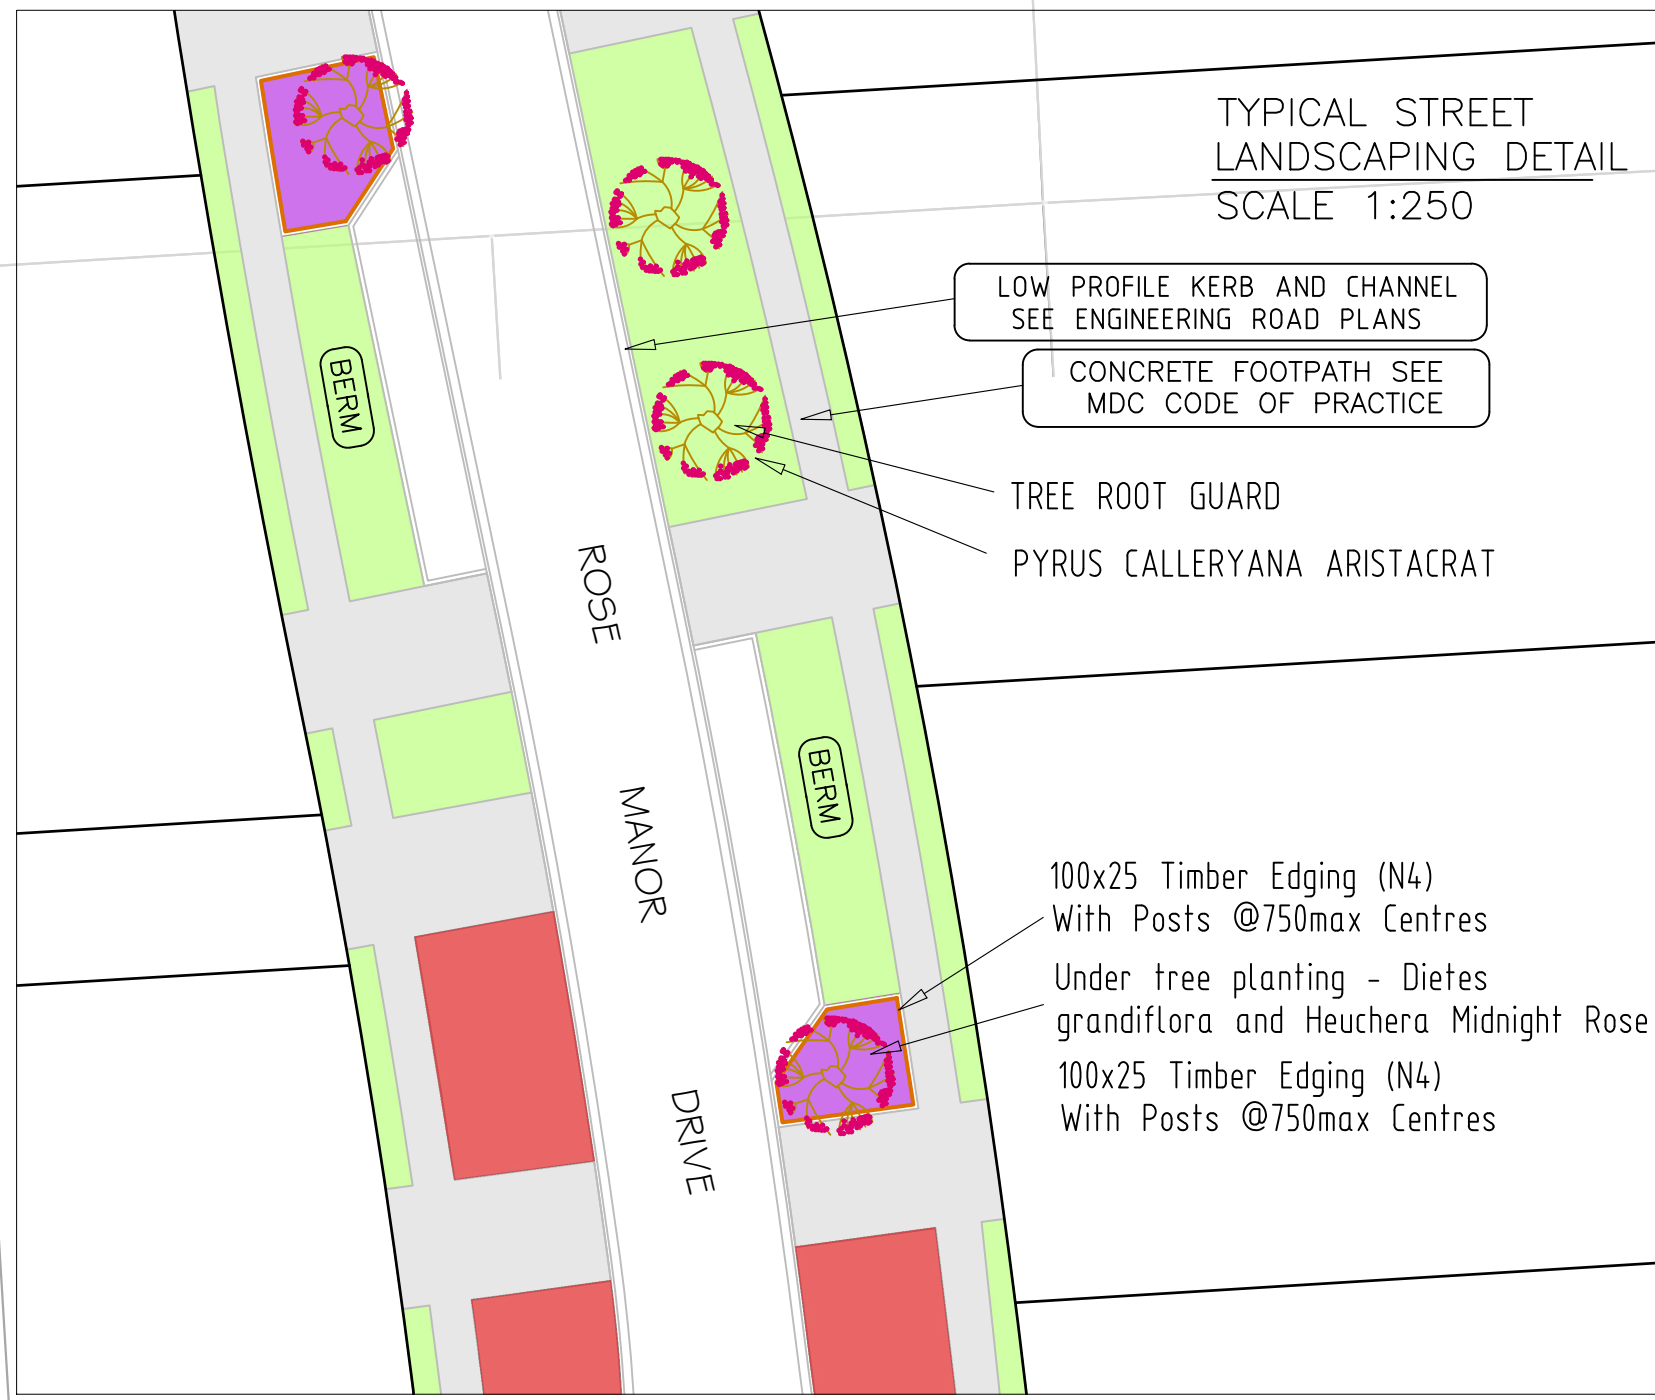

PLAN  
A1 1:500  
A3 1:1000

0 10 20 30 40 50 60 70 80 90 100mm

C:\1225\Synergy\12255 - Subdivision - Old Renwick Road\A\Autocad1 Engineering\12255 Design Plans.dwg





LEGEND

- PYRUS CALLERYANA ARISTOCRAT
- CERCIS TEXAS WHITE
- LIQUIDAMBAR WORPLESDON
- STREET LIGHT



NOTES

FEATURE	Key	Description
Berm		100mm Screened Topsoil Grassed 30g/m <sup>2</sup> "Club choice" seed (or equivalent)
Rose plantings		Areas of carpet roses Bush roses in areas around main entrance signs on Old Renwick Road
Under tree plantings		Under tree planting - Dietes grandiflora and Heuchera Midnight Rose
Timber Edging		100x25 Timber Edging (N4) With Posts @750max Centres
1.4m Wide Concrete Footpath		See MDC C.O.P. figures 4 and 5
Entrance Road name sign		At Entrance to Rose Manor Drive from Old Renwick Road

NOTE :  
All trees shown hereon must have root barriers  
installed to at least the depth of the adjacent  
watermain. Root barriers must not be closer to  
service than 0.5 clear.

No irrigation system is proposed for newly  
planted trees and shrubs shown on this plan.

REVISION	DATE	BY

Rose Manor  
MARLBOROUGH

DELUXE PROPERTIES LTD

RESIDENTIAL SUBDIVISION


78 OLD RENWICK ROAD  
BLENHEIM

landscaping plan

MARLBOROUGH MANAGEMENT SERVICES LTD  
65 Cob Cottage Road  
RD 4  
Riverlands  
BLENHEIM 7274  
Phone: (03) 577 5954  
Fax: (03) 578 5481  
Mobile: (021) 221 0003  
E-mail: tim@smiventures.co.nz

89 Middle Renwick Road  
P.O. Box 704  
Blenheim, New Zealand  
Ph 03 579 2906  
office@ayson.co.nz  
ayson.co.nz

DESIGNED	JOB No.	12255	
DRAWN 02.08.2018			
CHECKED			
ORIGINAL SIZE	SHEET No.	ISSUE	
A1	LS02	D00	
MDC REF: U160625			

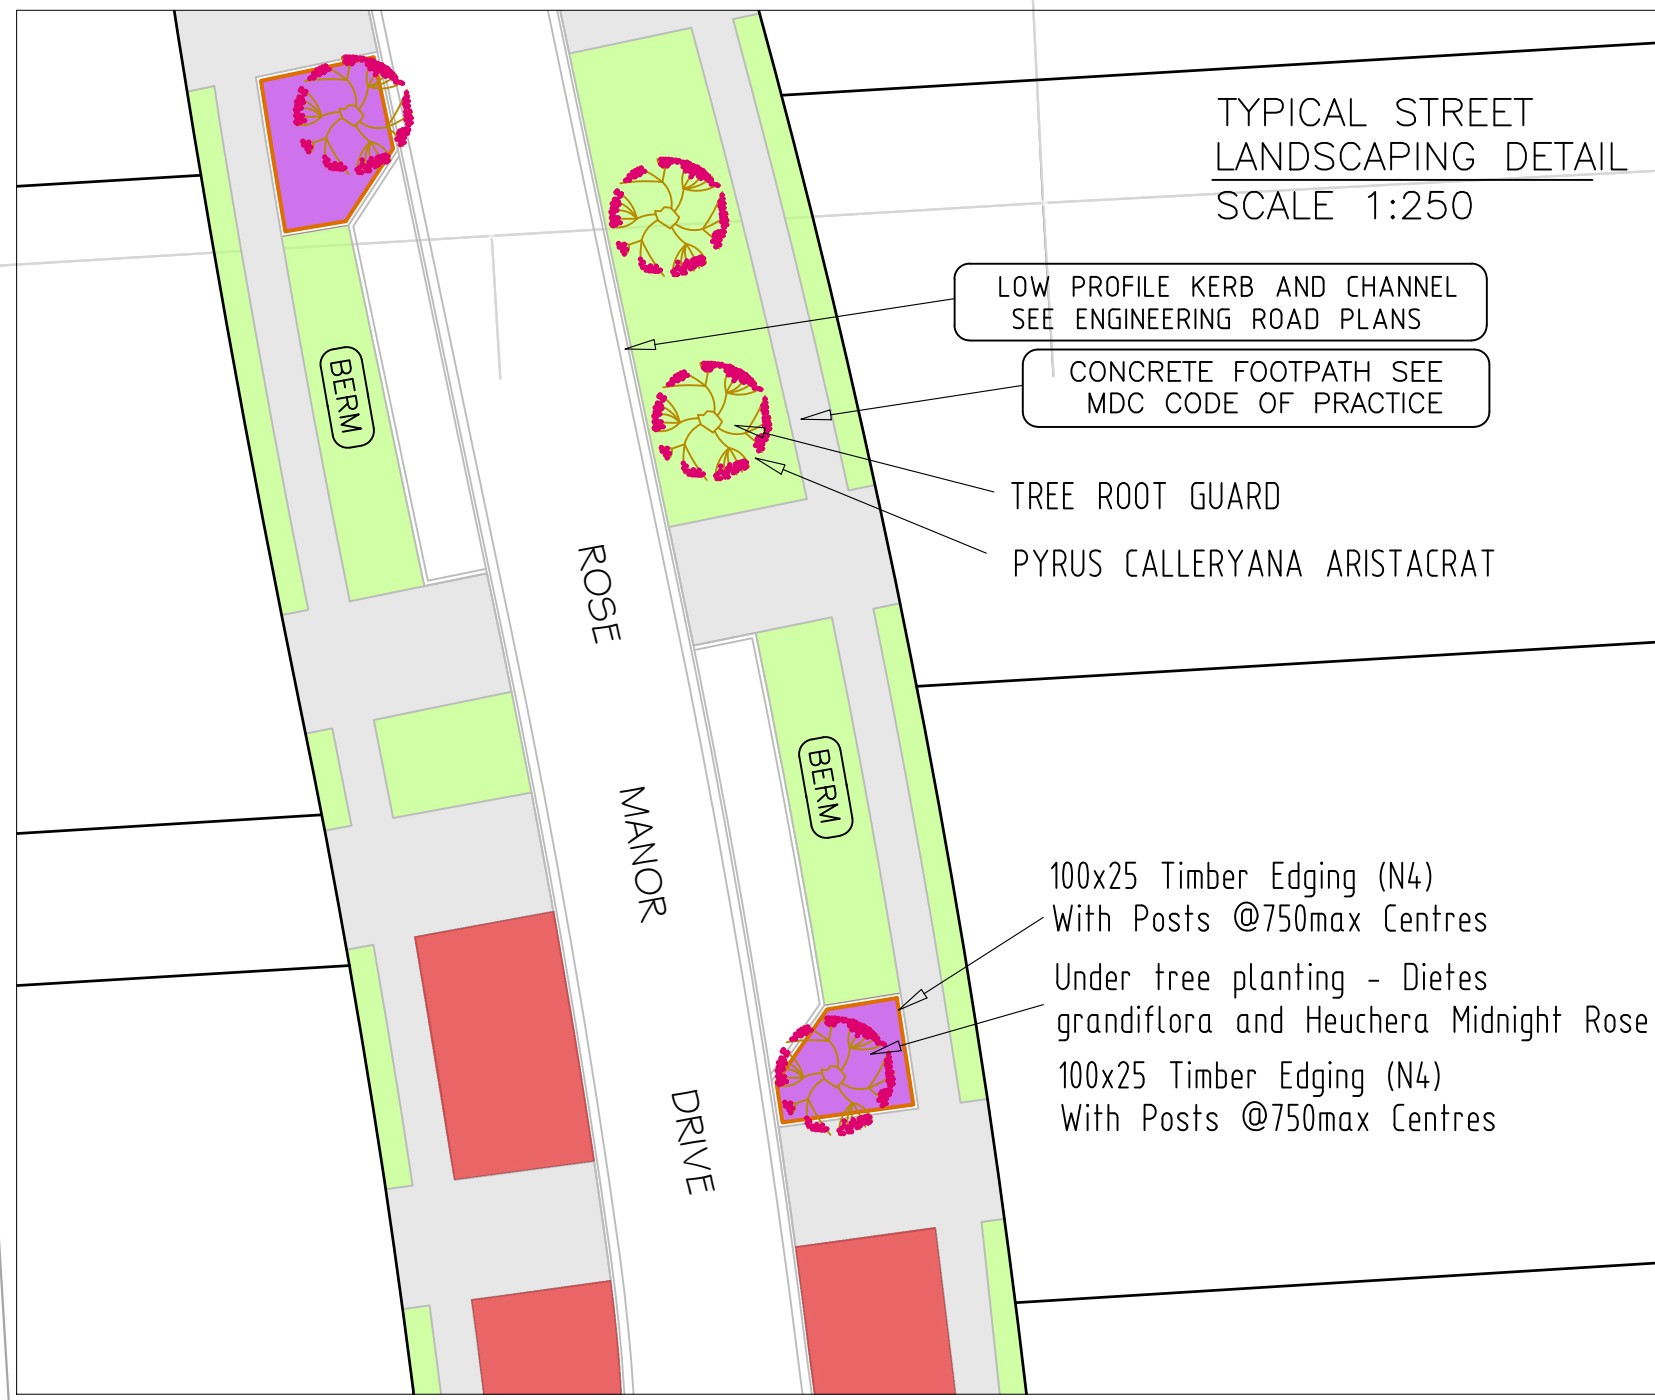

PLAN  
A1 1:500  
A3 1:1000

0 10 20 30 40 50 60 70 80 90 100mm

C:\1225\Synergy\12255 - Subdivision - Old Renwick Road\A\Autocad1 Engineering\12255 Design Plans.dwg