



NOTES

- LEGEND**
- sewer ---
 - stormwater ---
 - minor contour ---
 - major contour ---
 - water toby
 - tree
 - tree with dripline
 - boundary peg with level
 - sewer manhole with lid level
 - stormwater manhole with lid level
 - easements

HEIGHT DATUM: MSL
 HEIGHT ORIGIN: TRIG A [A3U0]
 RL 37.28

CONTOUR INTERVAL:
 MAJOR: 2.0m
 MINOR: 0.5m

REVISION	DATE	BY

MRD HOLDINGS LIMITED

SITE SURVEY

LOT 10 DP 491304
GOLF VIEW CLOSE


contour plan

Ayson and Partners Ltd
 REGISTERED PROFESSIONAL SURVEYORS

89 Middle Remwick Road
 P.O. Box 704
 Blenheim, New Zealand
 Ph 03 579 2906
 Email: office@ayson.co.nz
 www.ayson.co.nz

PLAN
 A1 1:100
 A3 1:200


DESIGNED	JOB No.
DRAWN 28.10.2016	14063
CHECKED	SHEET No.
ORIGINAL SIZE A1	10
CAD	ISSUE A

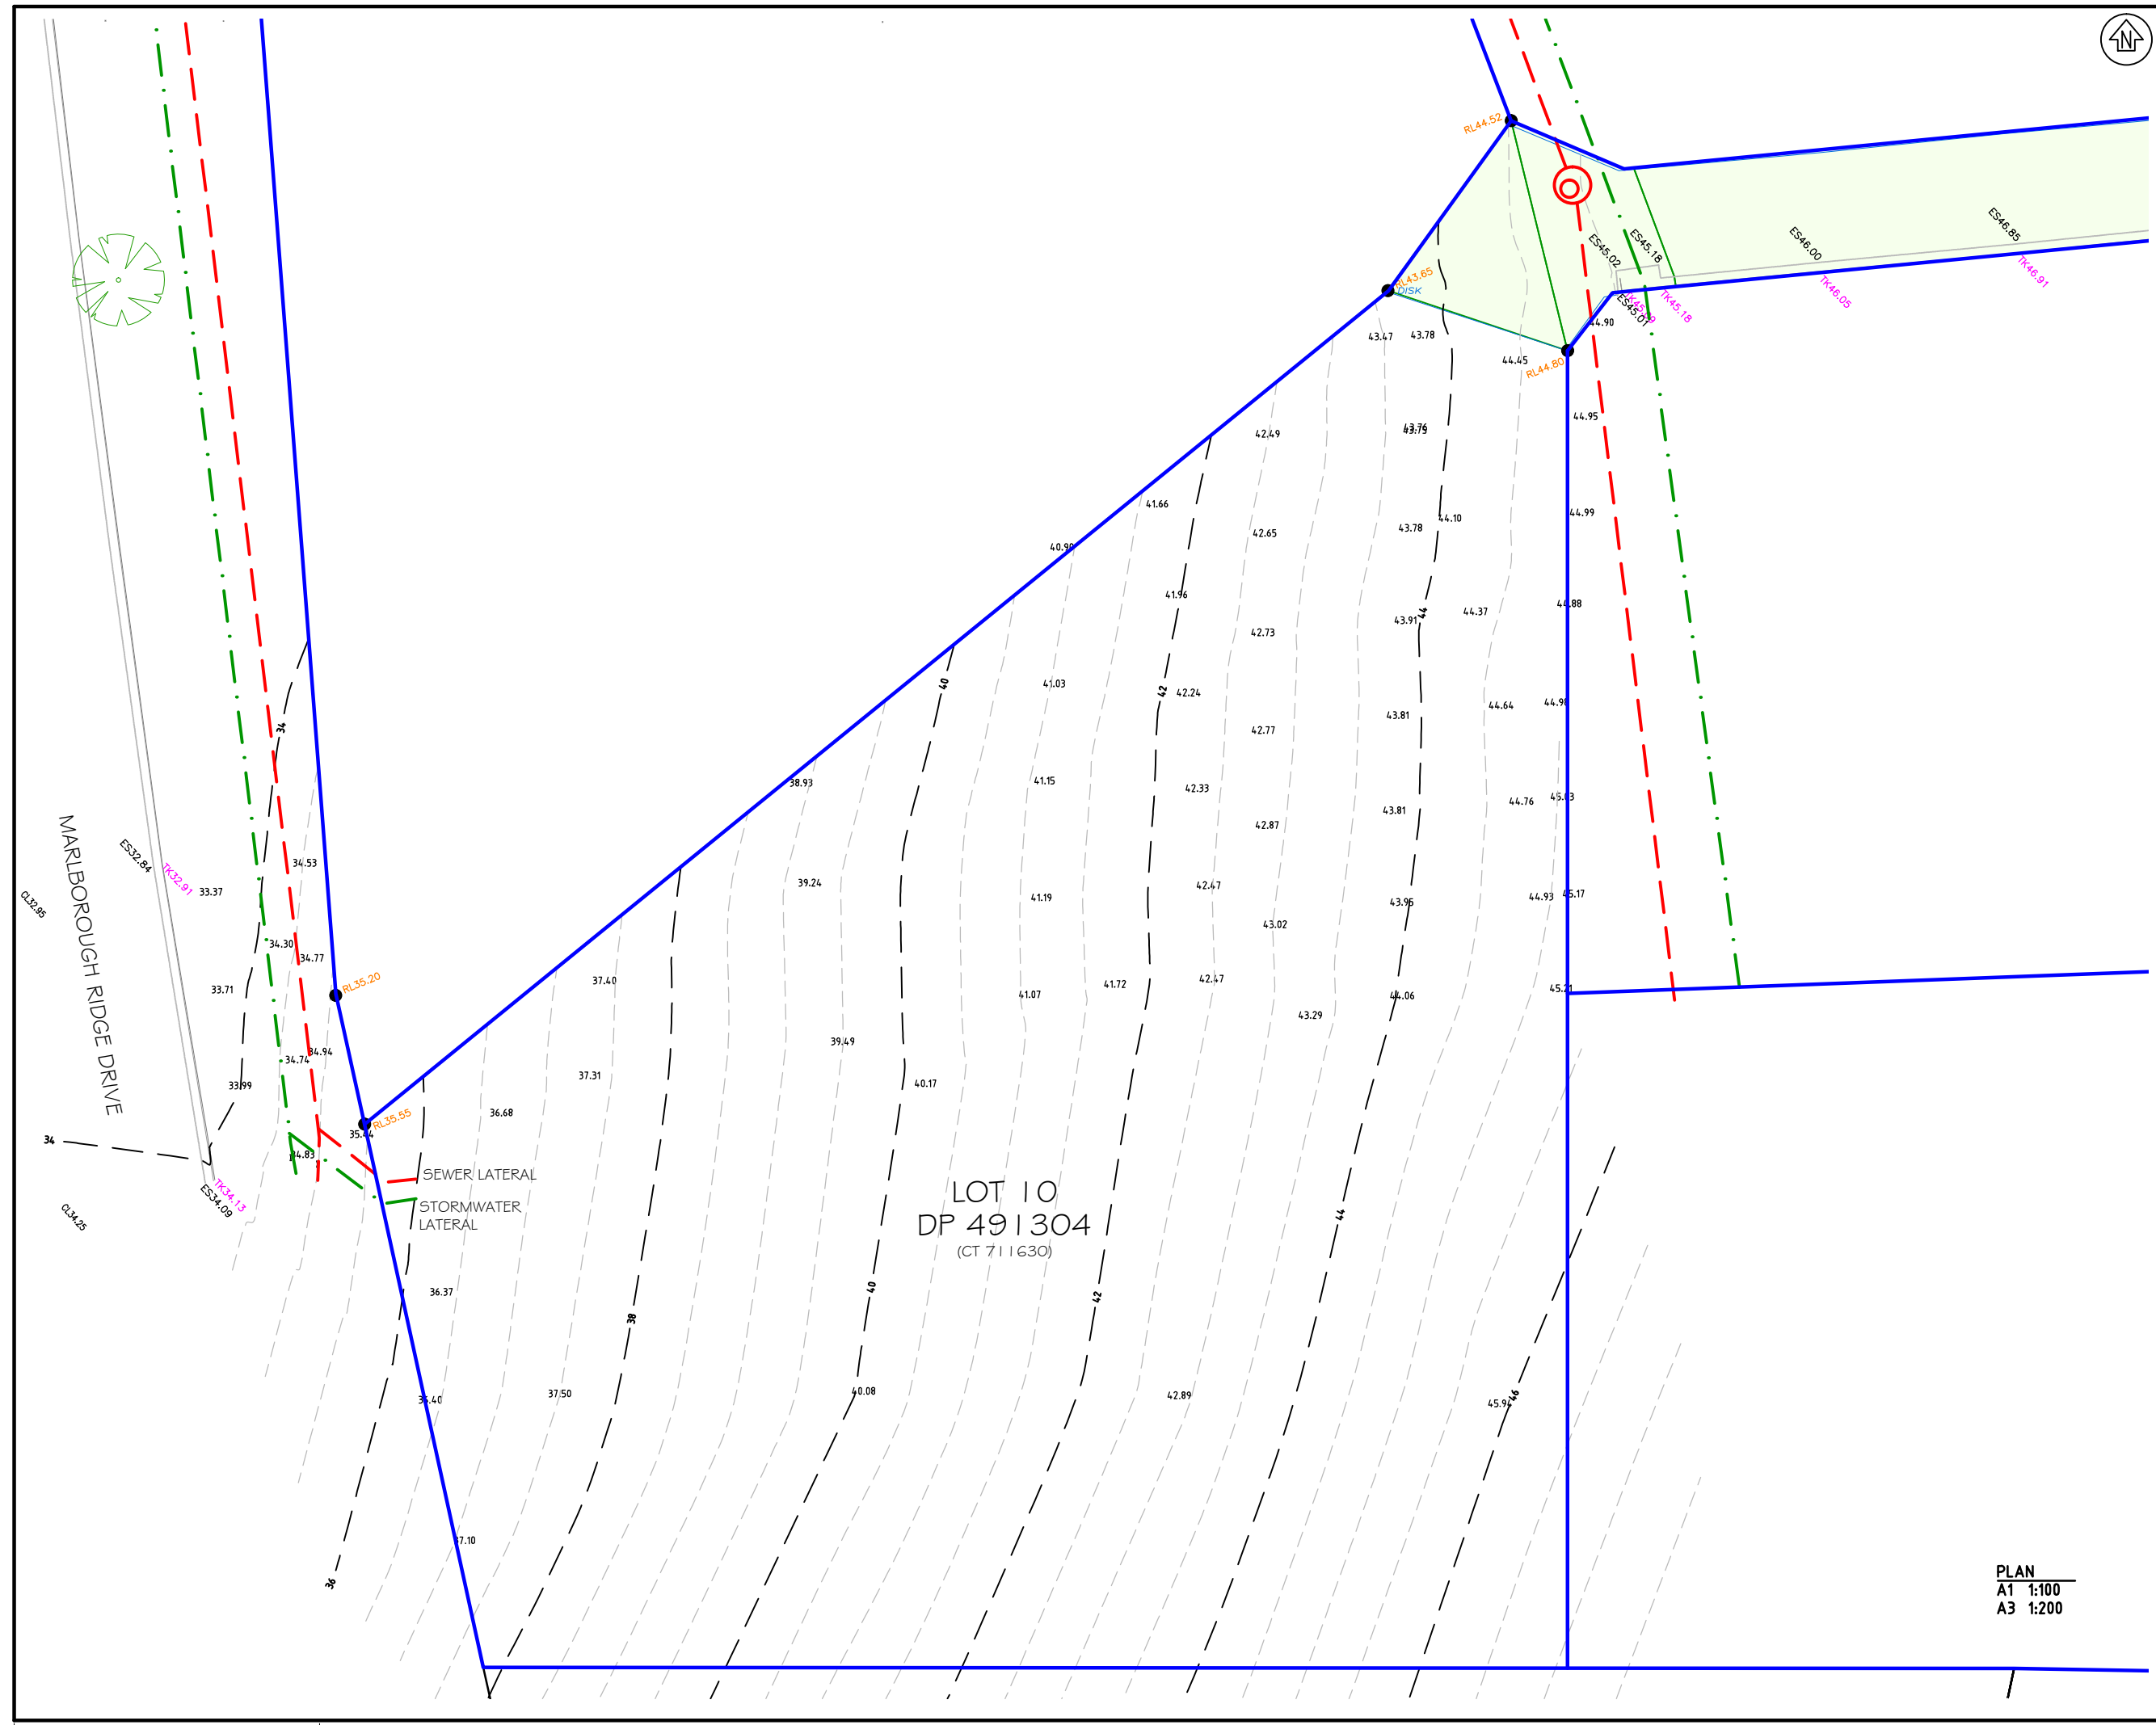

MARLBOROUGH RIDGE DRIVE

LOT 10
DP 491304
(CT 711630)

SEWER LATERAL
STORMWATER LATERAL

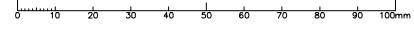

C:\Users\jmc\Documents\14063 - MRD Holdings Ltd - Site Survey - Golf View Close\F04\Aurora\14063_T04_Site_Plan.dwg